
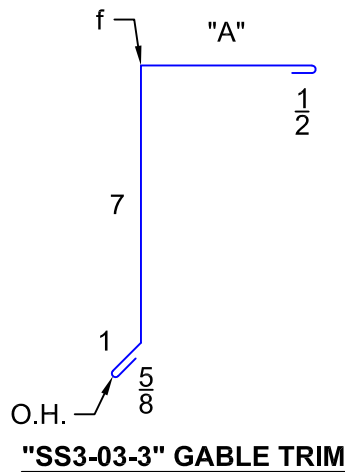


ERECTOR NOTES:

1. THIS DETAIL IS TO BE USED ON PANEL LENGTHS OF 50'-0" OR GREATER.
2. START GABLE TRIM @ EAVE & PROCEED UPWARDS CAULKING AND LAPPING EACH 4" MIN.
3. "A" DIMENSION VARIES DUE TO CONSTRUCTION VARIATIONS.
4. STAGGER END JOINTS OF GABLE TRIM & CLEAT.

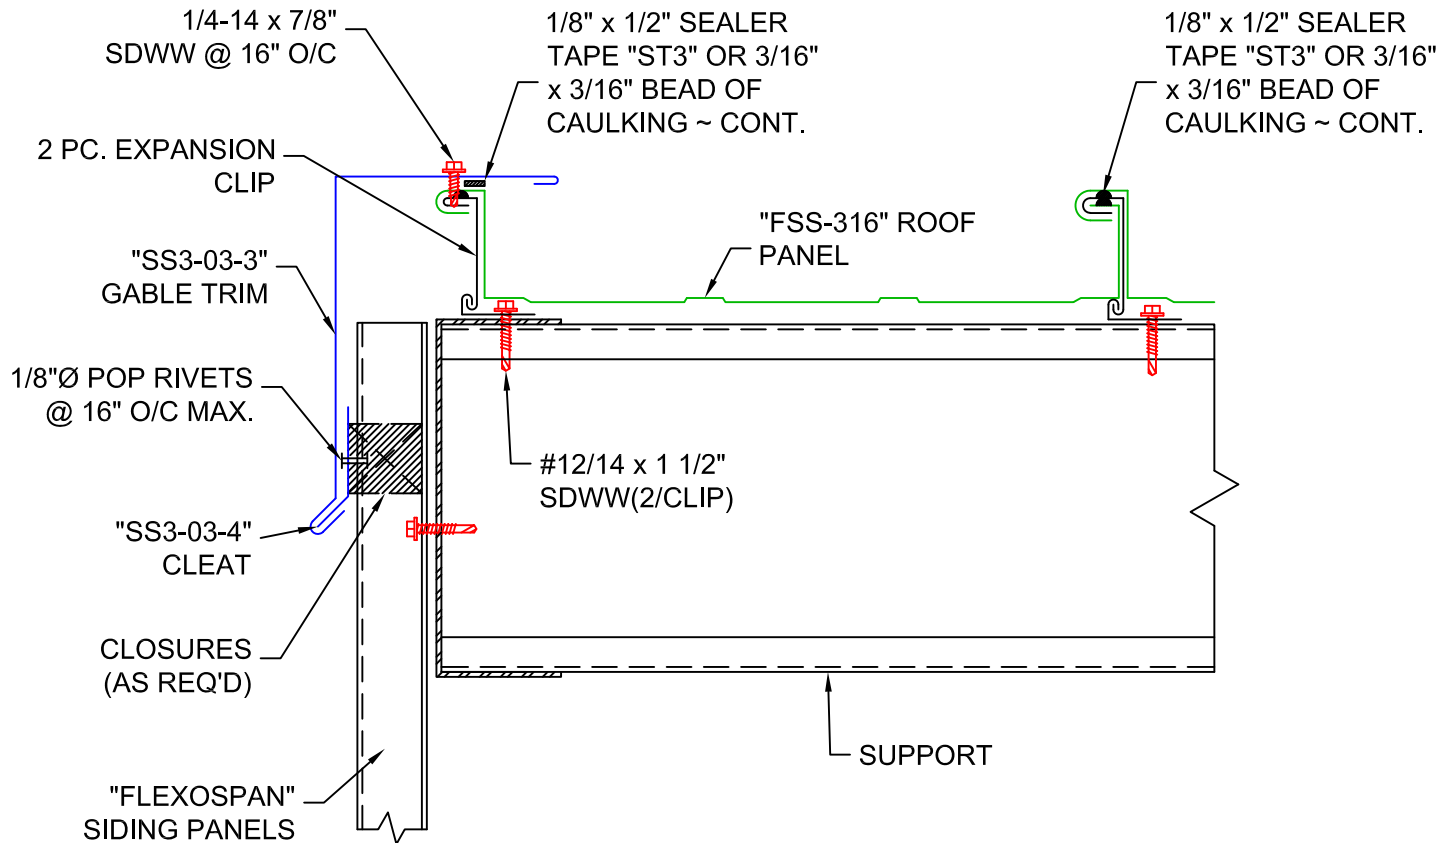

BOX 515 RAILROAD STREET
SANDY LAKE, PENNSYLVANIA 16145-0515
PHONE: 800-245-0396 • FAX: 724-376-3864

"FSS-316" STANDING SEAM DETAILS

DRAWN BY: D. JUREY
CHECKED BY:

DATE: 8/14/25
DATE:

EXPANSION START GABLE
DETAIL

DRAWING NO.

FSS316-13