


"SS3-04-1" BASE ROOF TRIM

ERECTOR NOTES:

1. THIS DETAIL IS TO BE USED ON PANEL LENGTHS OF 50'-0" OR LESS. EXPANSION DETAIL IS TO BE USED ON PANEL LENGTHS GREATER THAN 50'-0".
2. START BASE ROOF TRIM @ EAVE & PROCEED UPWARDS CAULKING AND LAPPING EACH 4" MIN.
3. "A" DIMENSION VARIES DUE TO CONSTRUCTION VARIATIONS.

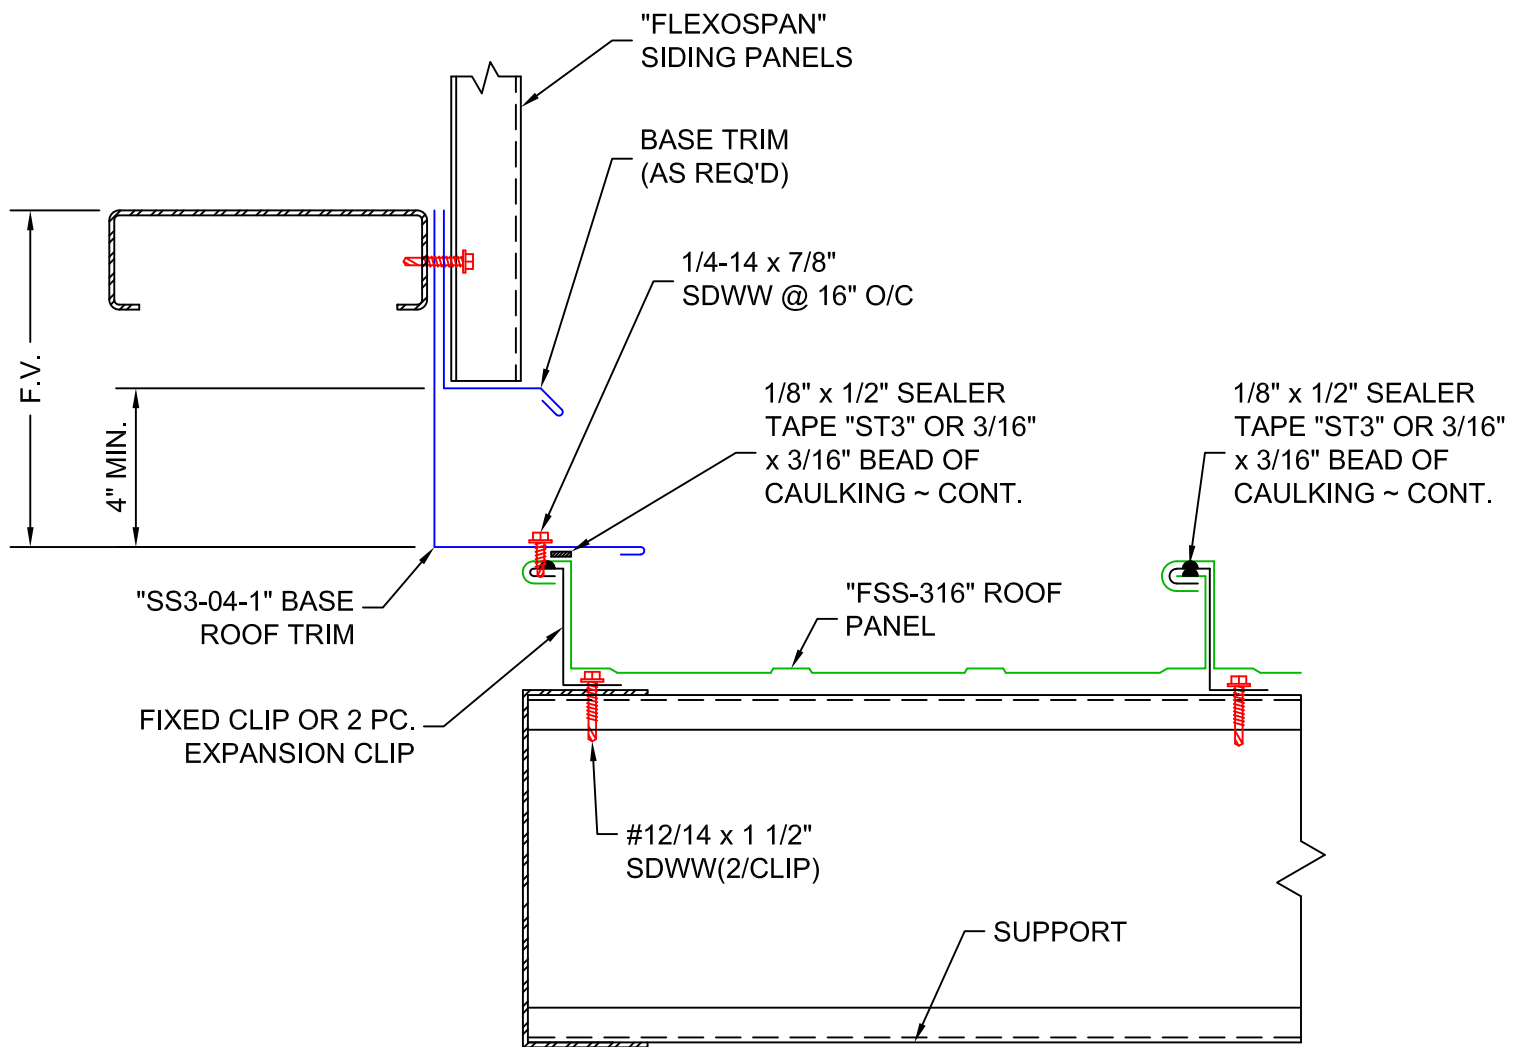

BOX 515 RAILROAD STREET
SANDY LAKE, PENNSYLVANIA 16145-0515
PHONE: 800-245-0396 • FAX: 724-376-3864

**"FSS-316" STANDING SEAM
DETAILS**

DRAWN BY: *D. JUREY*
CHECKED BY:

DATE: *8/14/25*
DATE:

START BASE ROOF DETAIL

DRAWING NO.

FSS316-15