


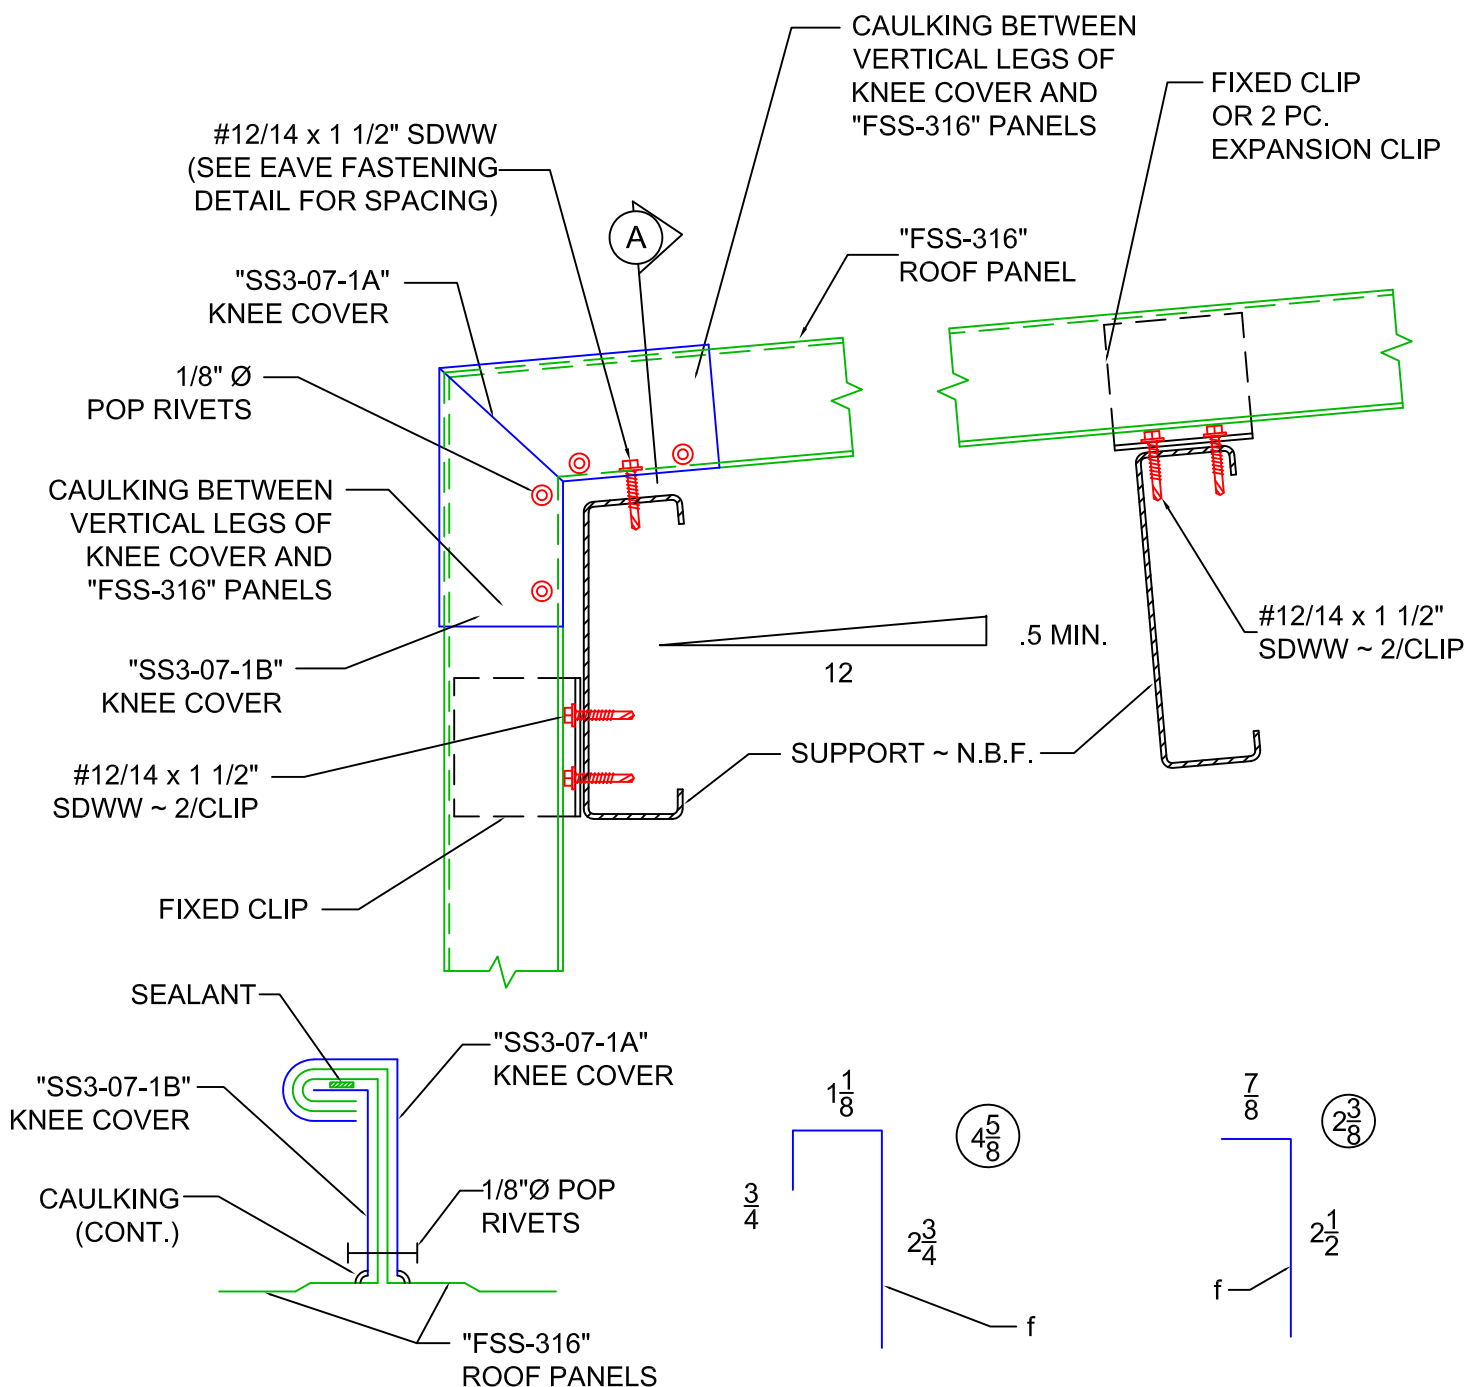

SECTION "A"

"SS3-07-1A" KNEE COVER

"SS3-07-1B" KNEE COVER

ERECTOR NOTES:

1. FIELD MITER "FSS-316" ROOF PANEL @ EAVE AND BEND PANEL DOWN OVER FASCIA. CUT 1'-0" PIECES FROM 10'-0" SECTIONS OF "SS3-07-1A" & "SS3-07-1B" KNEE COVERS. MITER KNEE COVERS ACCORDING TO ROOF SLOPE AND APPLY THE COVERS OVER ROOF PANELS. CAULK AND POP RIVET COVERS TO PANELS THRU VERTICAL LEGS. HAND SEAM KNEE COVERS TO PANELS.



BOX 515 RAILROAD STREET
SANDY LAKE, PENNSYLVANIA 16145-0515
PHONE: 800-245-0396 • FAX: 724-376-3864

"FSS-316" STANDING SEAM DETAILS

DRAWN BY:

D. UREY

DATE:

8-18-25

CHECKED BY:

DATE:

KNEE COVER DETAIL

DRAWING NO.

FSS316-19