



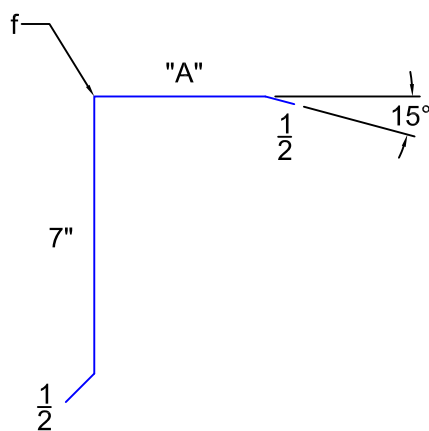

"SS-03-2" GABLE TRIM

ERECTOR NOTES:

1. THIS DETAIL IS TO BE USED ON PANEL LENGTHS OF 50'-0" OR LESS. EXPANSION DETAIL IS TO BE USED ON PANEL LENGTHS GREATER THAN 50'-0".
2. START GABLE TRIM @ EAVE & PROCEED UPWARDS CAULKING AND LAPPING EACH 4" MIN.
3. "A" DIMENSION VARIES DUE TO CONSTRUCTION VARIATIONS.

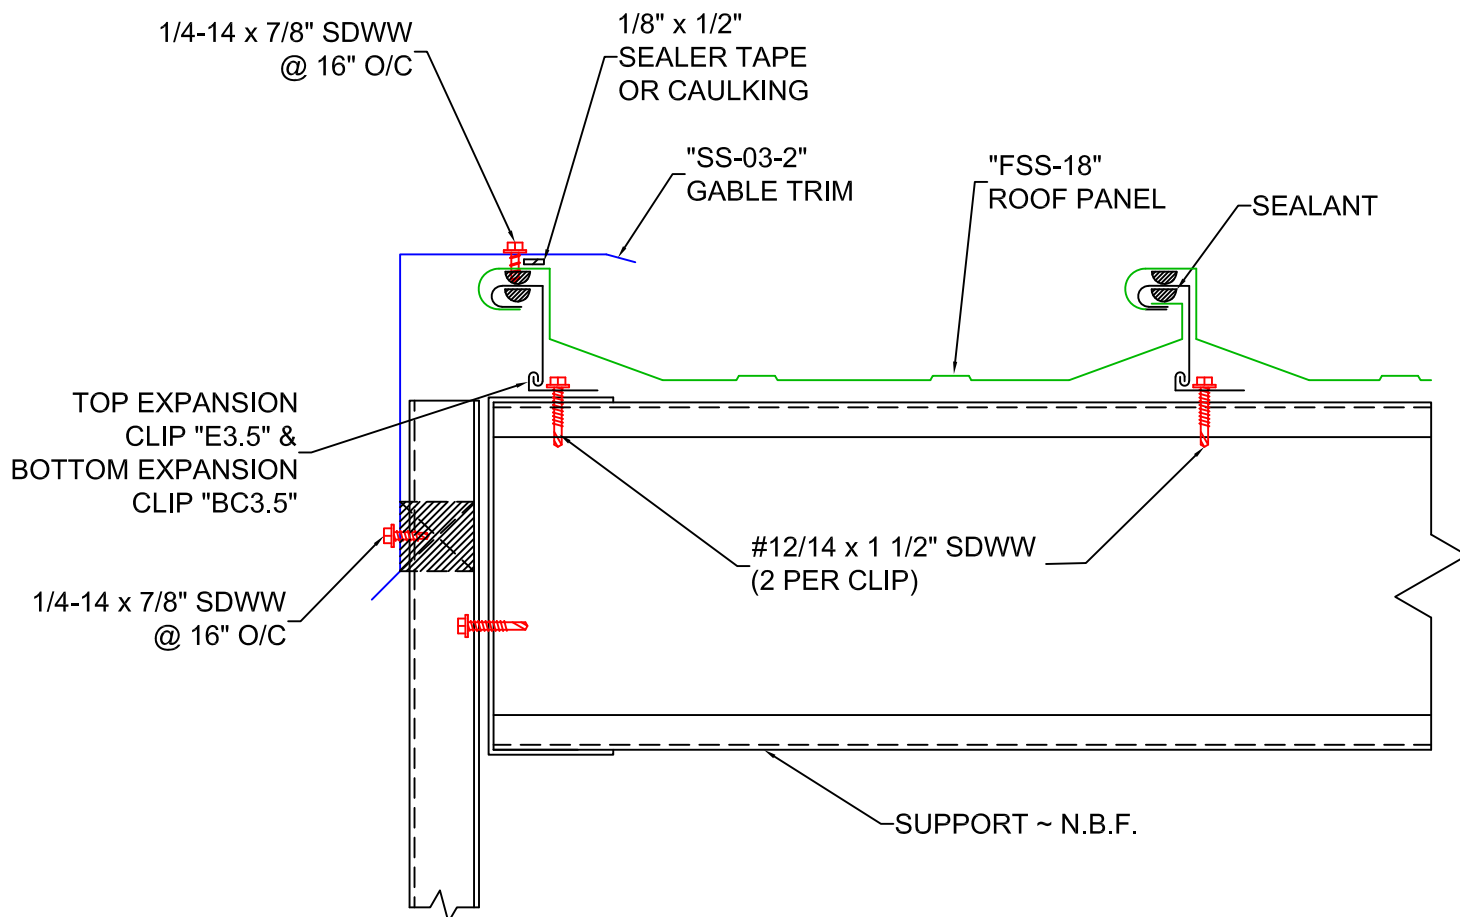

BOX 515 RAILROAD STREET
SANDY LAKE, PENNSYLVANIA 16145-0515
PHONE: 800-245-0396 ° FAX: 724-376-3864

"FSS-18" STANDING SEAM DETAILS

DRAWN BY:

D. JUREY

DATE:

12-2-25

CHECKED BY:

DATE:

START GABLE DETAIL

DRAWING NO.

FSSI8-10