
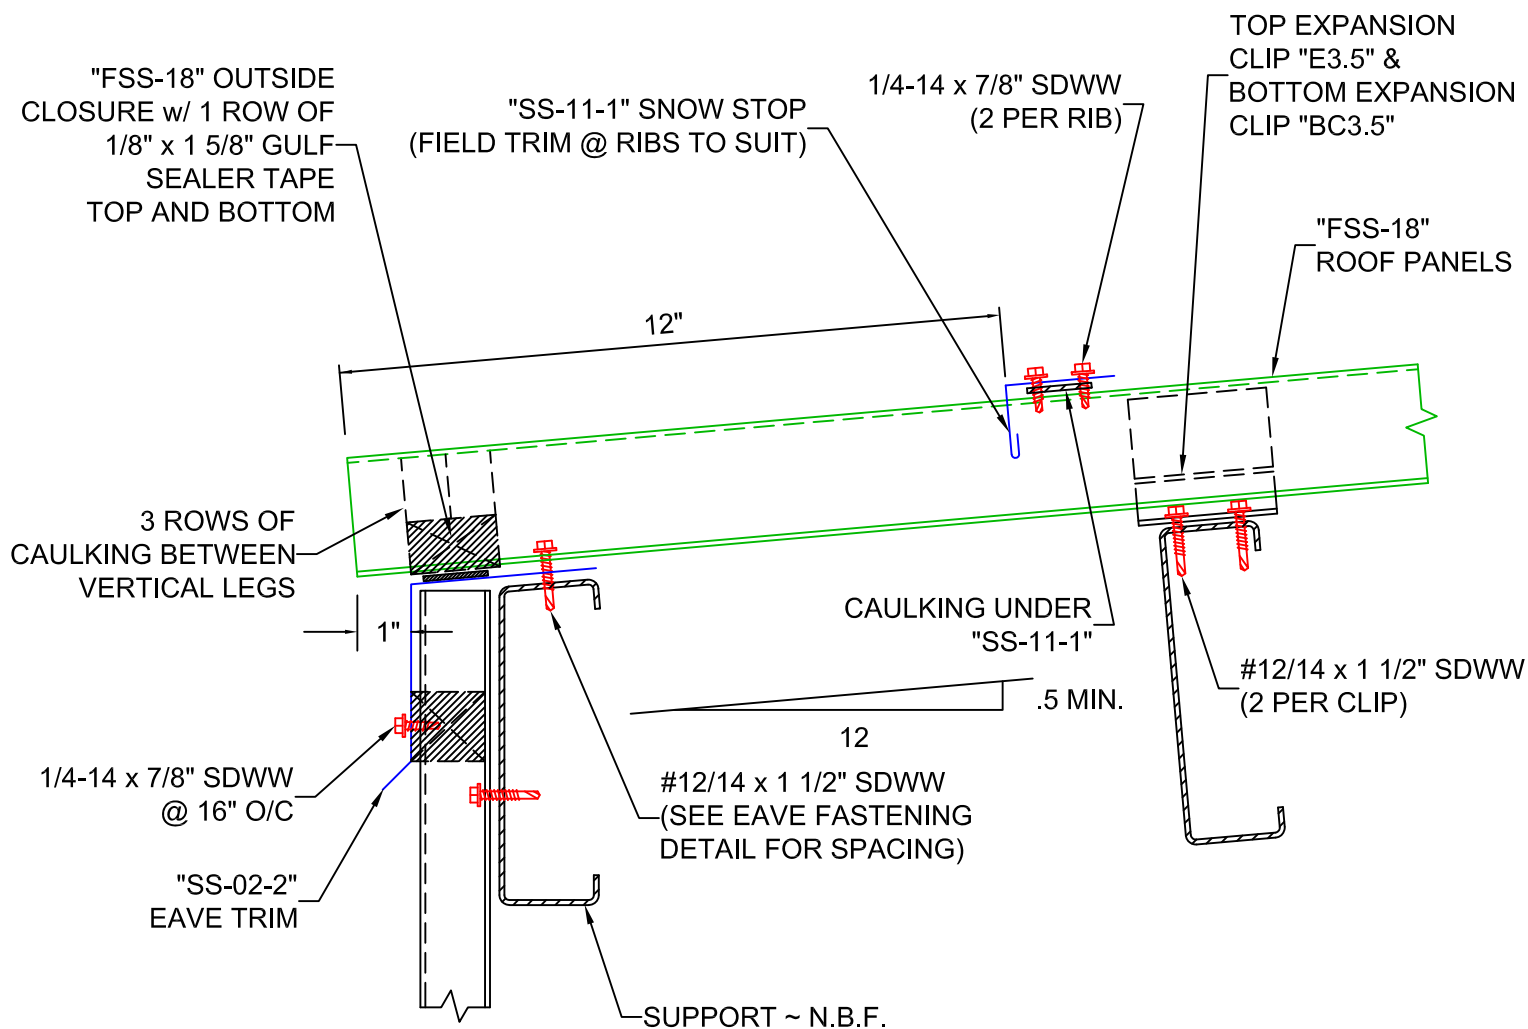


"SS-02-2" EAVE TRIM

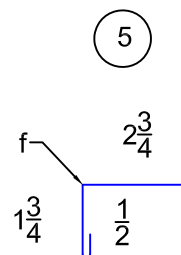

"SS-11-1" SNOW STOP

ERECTOR NOTES:

1. CAULK AND LAP "SS-02-2" 4" MIN.
2. "A" DIMENSION VARIES DUE TO CONSTRUCTION VARIATIONS.
3. "B" VARIES WITH ROOF PITCH.
4. SNOW STOP SHOULD BE LAPPED 6" & STITCHED WITH 1/4-14 x 7/8" SDWW.



BOX 515 RAILROAD STREET
SANDY LAKE, PENNSYLVANIA 16145-0515
PHONE: 800-245-0396 • FAX: 724-376-3864

"FSS-18" STANDING SEAM DETAILS

DRAWN BY:

D. JUREY

DATE:

12-2-25

CHECKED BY:

DATE:

EAVE DETAIL W/ SNOW STOP

DRAWING NO.

FSSI8-19