
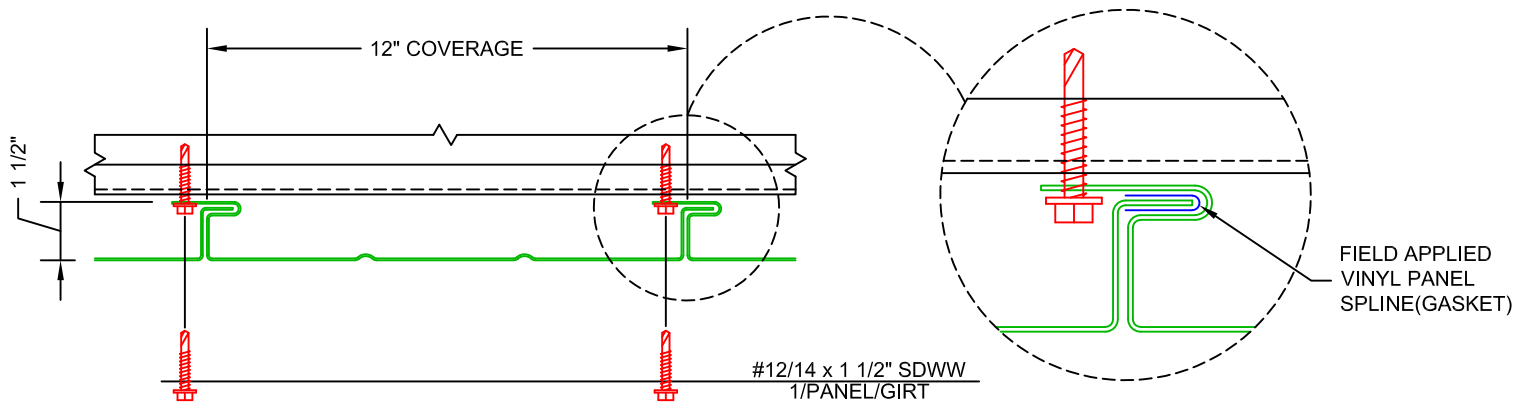


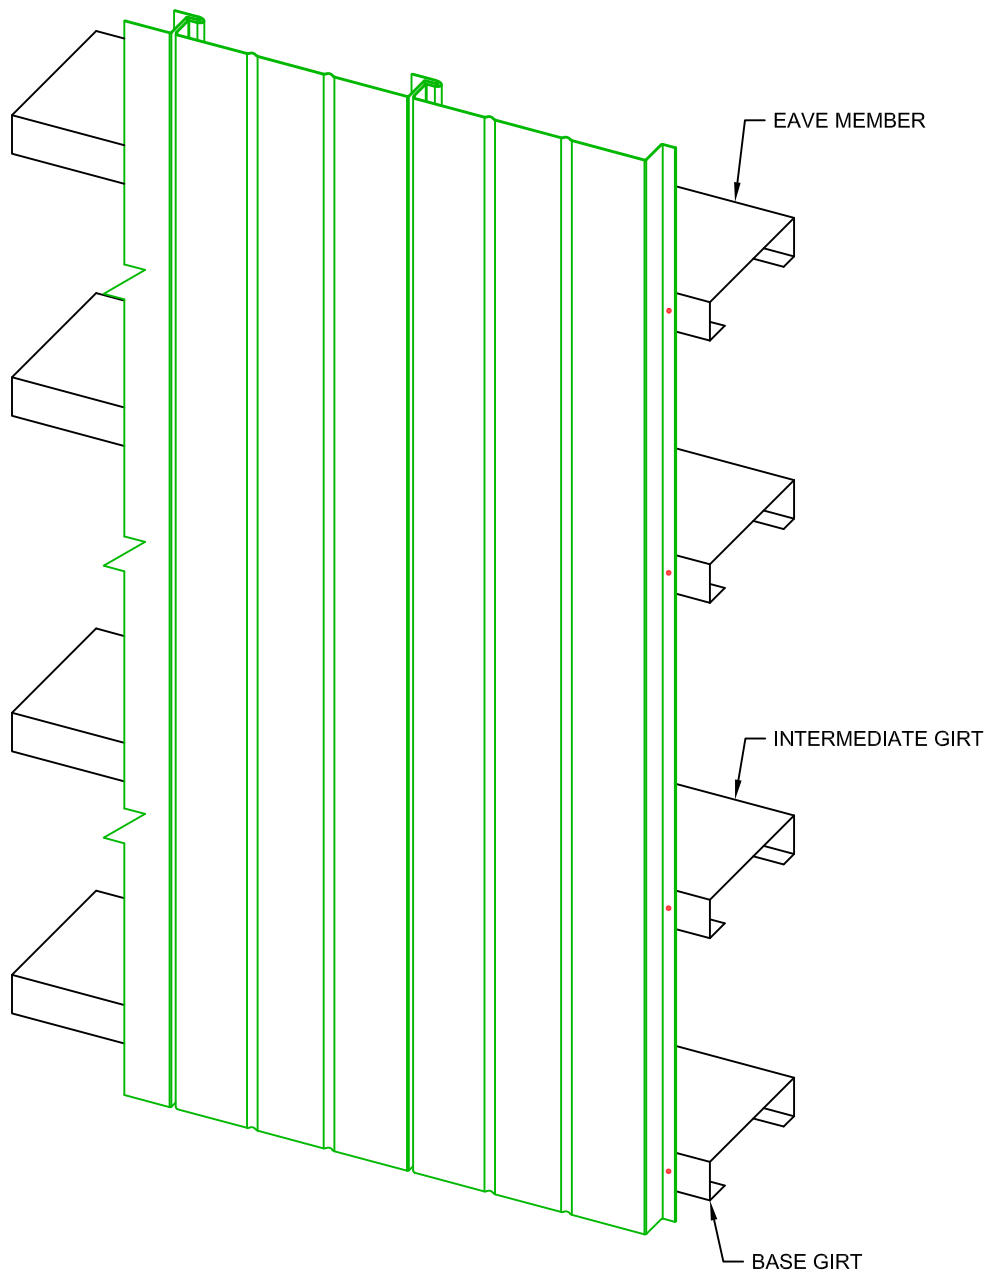

BOX 515 RAILROAD STREET
SANDY LAKE, PENNSYLVANIA 16145-0515
PHONE: 800-245-0396 • FAX: 724-376-3864

"FE-12" CONCEALED FASTENER PANEL STANDARD DETAILS

DRAWN BY: D. JUREY

DATE: 8/7/25

CHECKED BY:

DATE:

ISOMETRIC SIDING
FASTENER DETAIL

DRAWING NO.

FE12-3