

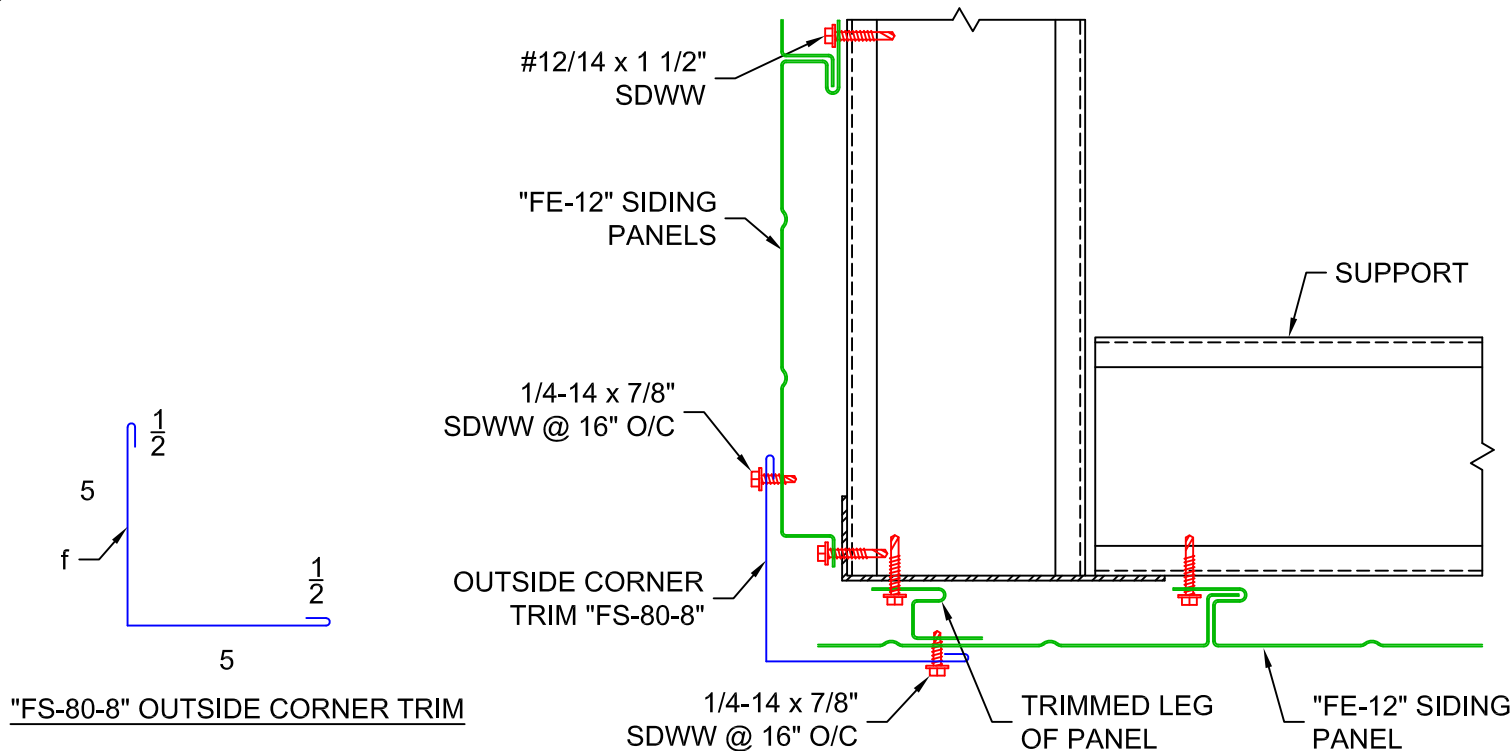


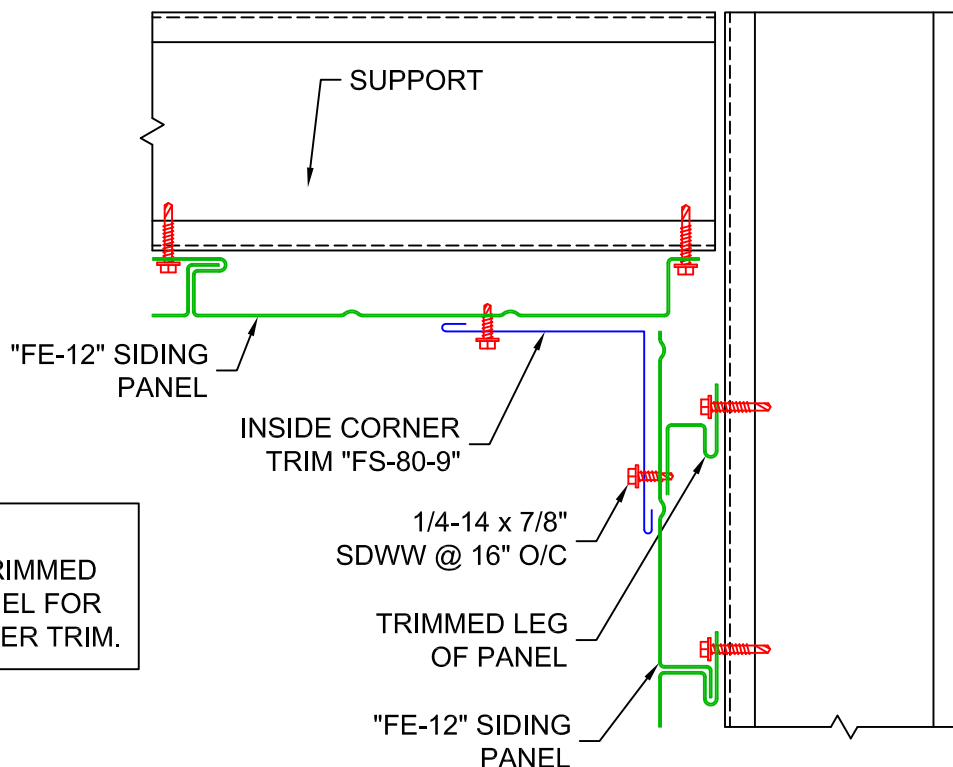

OUTSIDE CORNER DETAIL

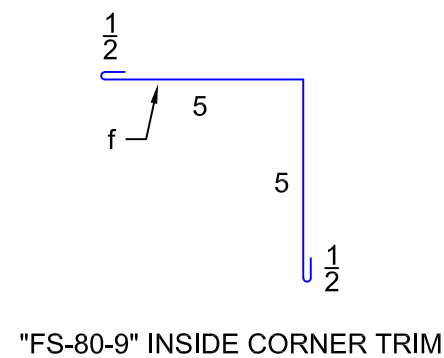

ERECTOR NOTES:

1. AT END OF RUN, USE TRIMMED LEG OF "FE-12" SIDING PANEL FOR SUPPORT TO ATTACH CORNER TRIM.

INSIDE CORNER DETAIL



BOX 515 RAILROAD STREET
SANDY LAKE, PENNSYLVANIA 16145-0515
PHONE: 800-245-0396 • FAX: 724-376-3864

"FE-12" CONCEALED FASTENER PANEL STANDARD DETAILS

DRAWN BY:

D. JUREY

DATE:

8/7/25

CHECKED BY:

DATE:

OUTSIDE & INSIDE CORNER
DETAILS

DRAWING NO.

FE12-9