



"FE-12" CONCEALED FASTENER PANEL W/ "FL-24" LINER PANEL

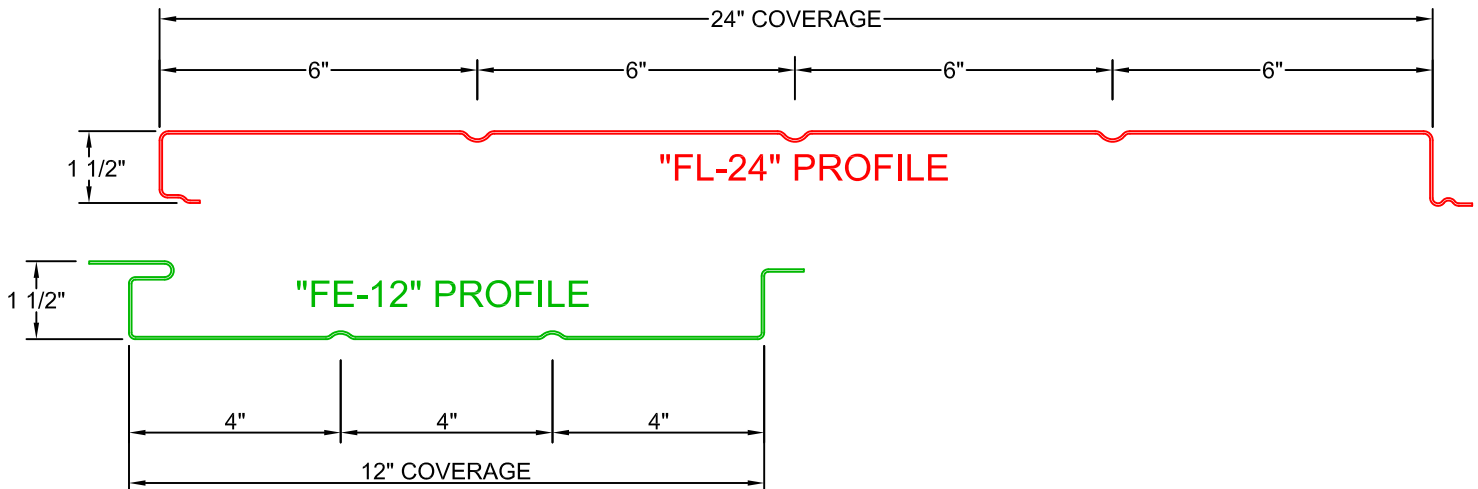

FLEXOSPAN RESERVES THE RIGHT TO REVISE, ADD, OR DELETE ANY DETAIL OR INFORMATION HEREIN WITHOUT PRIOR NOTICE.

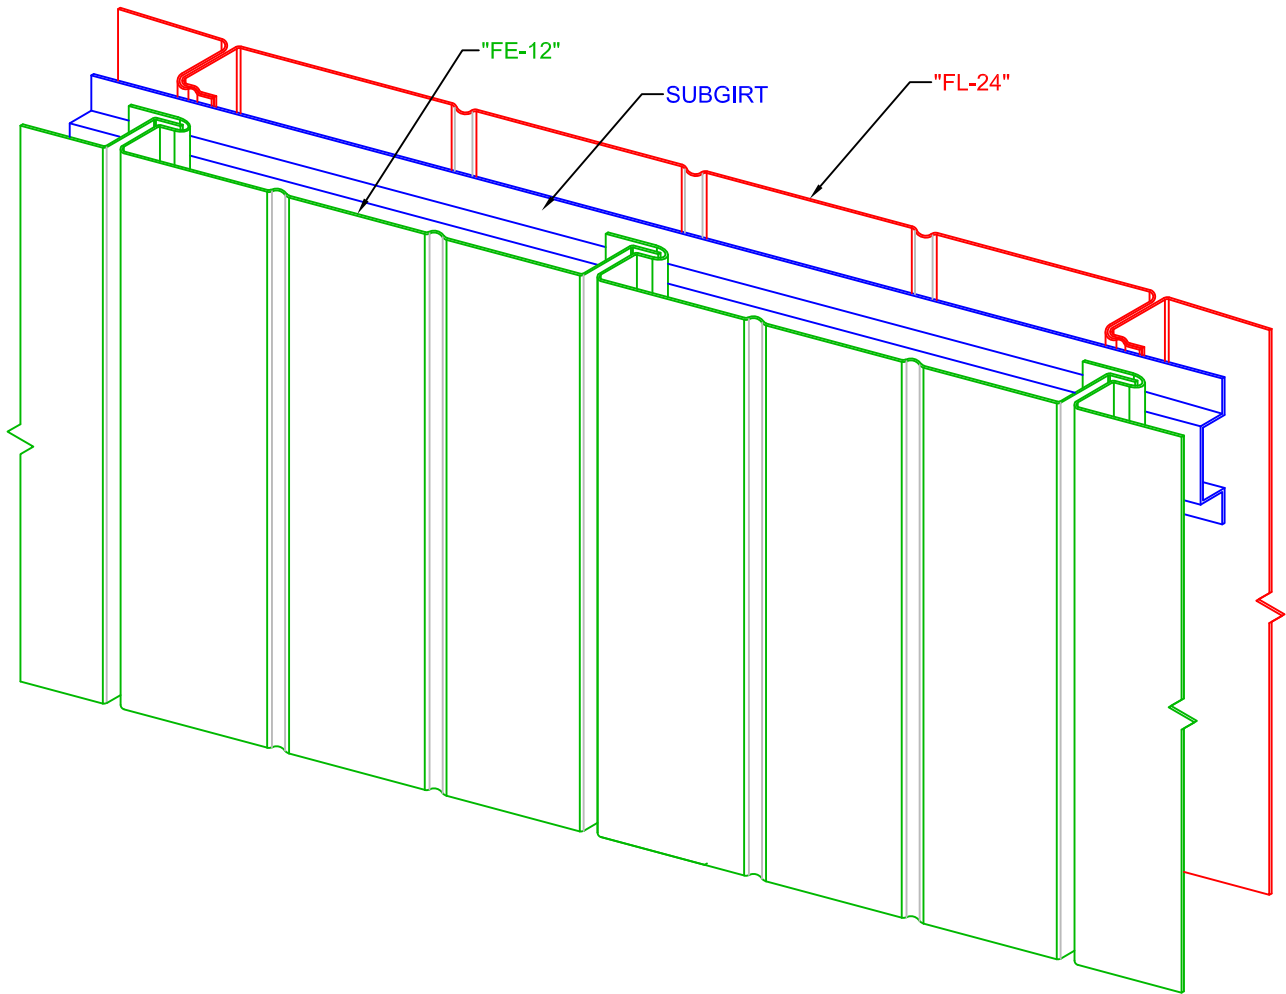

BOX 515 RAILROAD STREET
SANDY LAKE, PENNSYLVANIA 16145-0515
PHONE: 800-245-0396 • FAX: 724-376-3864

"FL-24" LINER PANEL STANDARD DETAILS

DRAWN BY:

D. JUREY

DATE:

5-20-25

CHECKED BY:

DATE:

COVER

DRAWING NO.

"FL-24"