



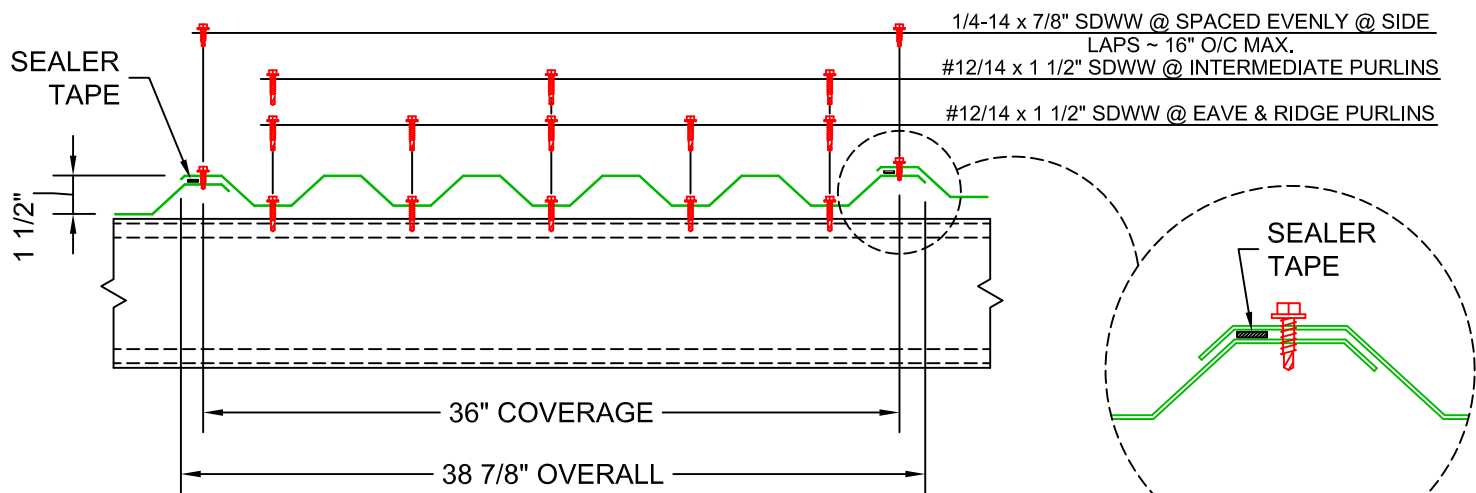

**NOTE:** SEALER TAPE TO BE USED @ ALL SIDE & END LAPS ON ROOF PITCHES 4:12 AND LESS.

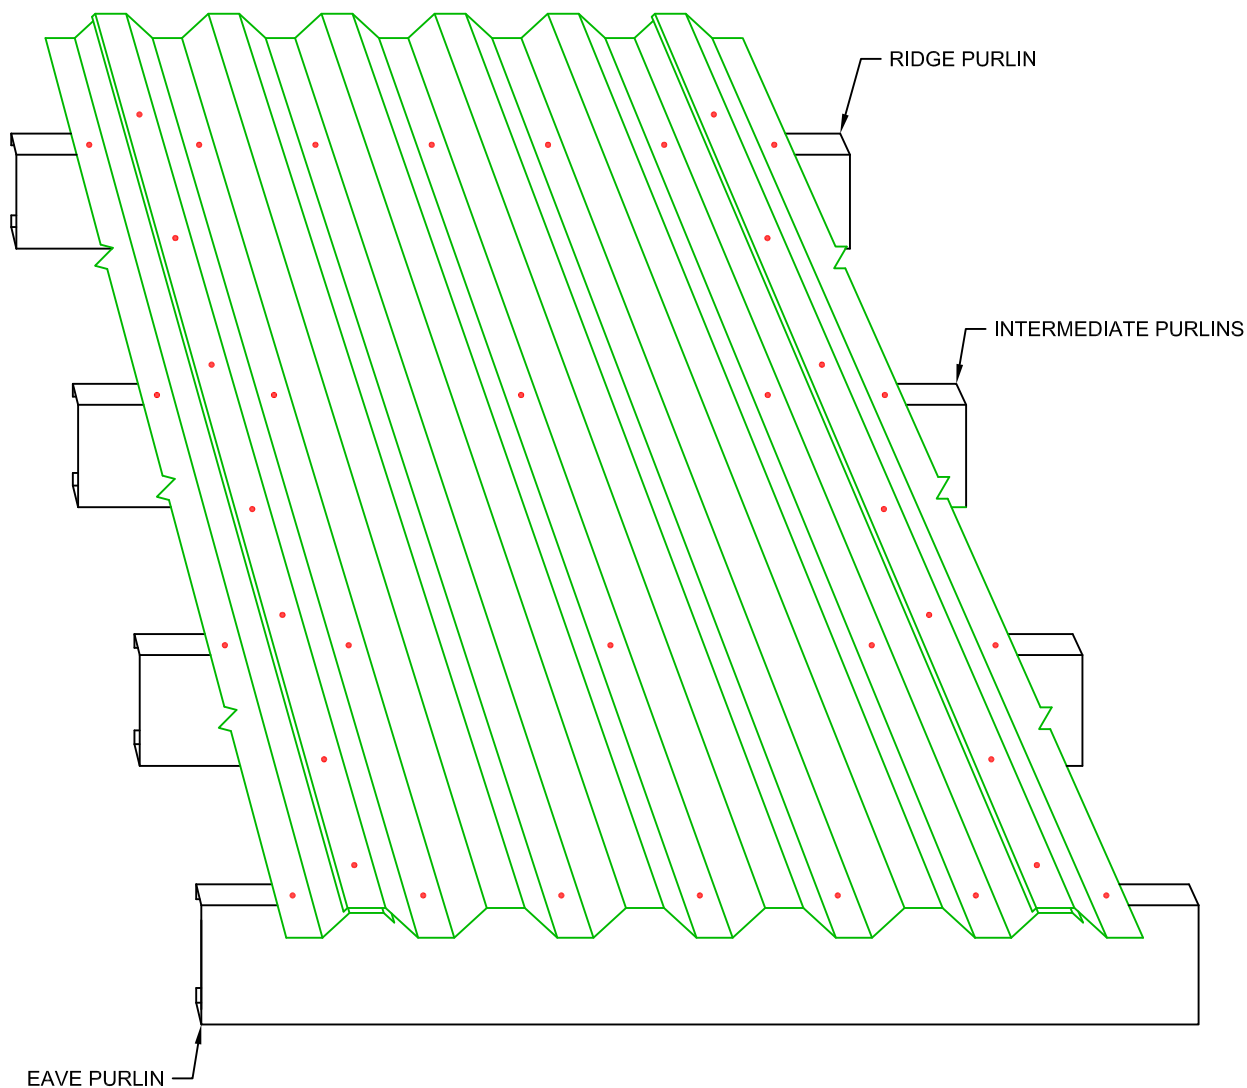

BOX 515 RAILROAD STREET  
SANDY LAKE, PENNSYLVANIA 16145-0515  
PHONE: 800-245-0396 • FAX: 724-376-3864

## "FLEXBEAM" STANDARD DETAILS

DRAWN BY: D. JUREY

DATE: 6/25/25

CHECKED BY:

DATE:

ISOMETRIC ROOFING  
FASTENER DETAIL

DRAWING NO.

# FLEXBEAM-3