



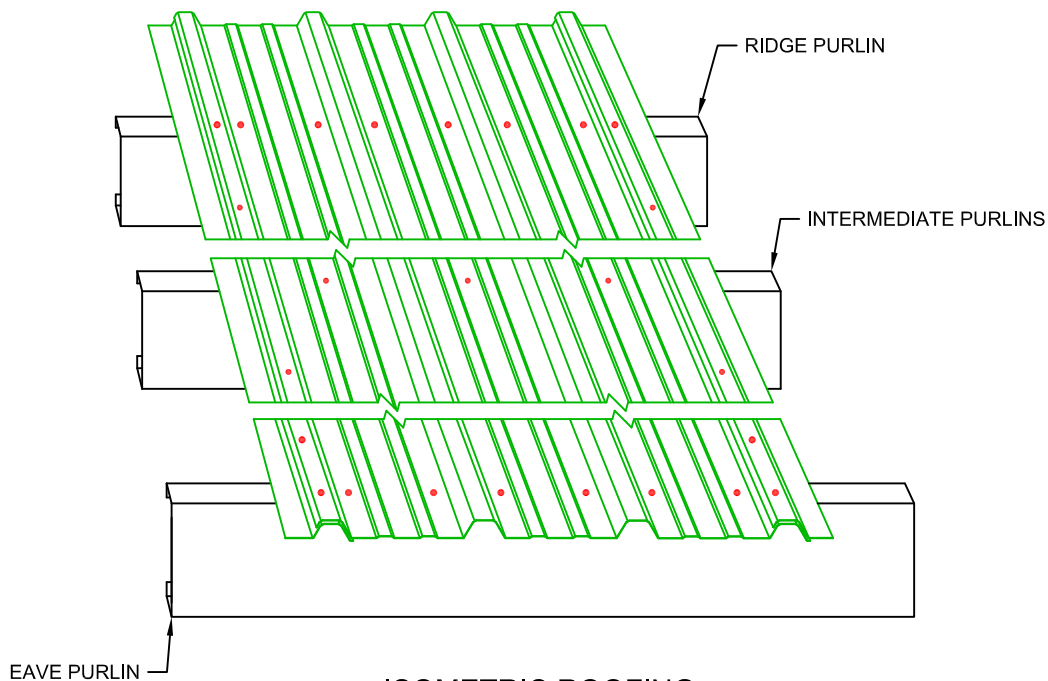

**ISOMETRIC ROOFING
DETAIL**

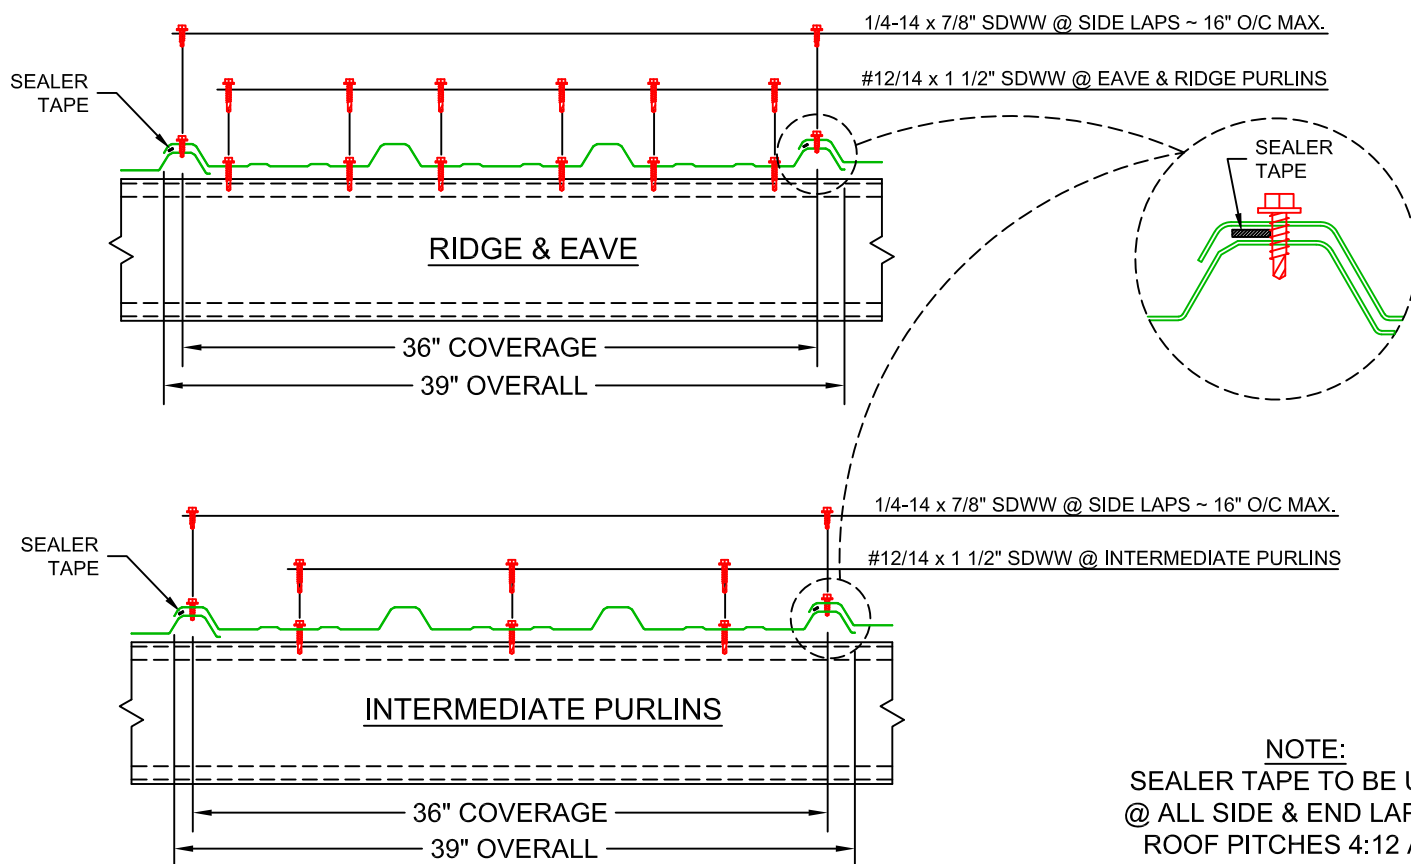

NOTE:
SEALER TAPE TO BE USED
@ ALL SIDE & END LAPS ON
ROOF PITCHES 4:12 AND
LESS.



BOX 515 RAILROAD STREET
SANDY LAKE, PENNSYLVANIA 16145-0515
PHONE: 800-245-0396 ° FAX: 724-376-3864

"FLEXRIB" STANDARD DETAILS

DRAWN BY:

D. JUREY

DATE:

7-30-25

CHECKED BY:

DATE:

ISOMETRIC ROOFING
FASTENER DETAIL

DRAWING NO.

FLEXRIB-3