
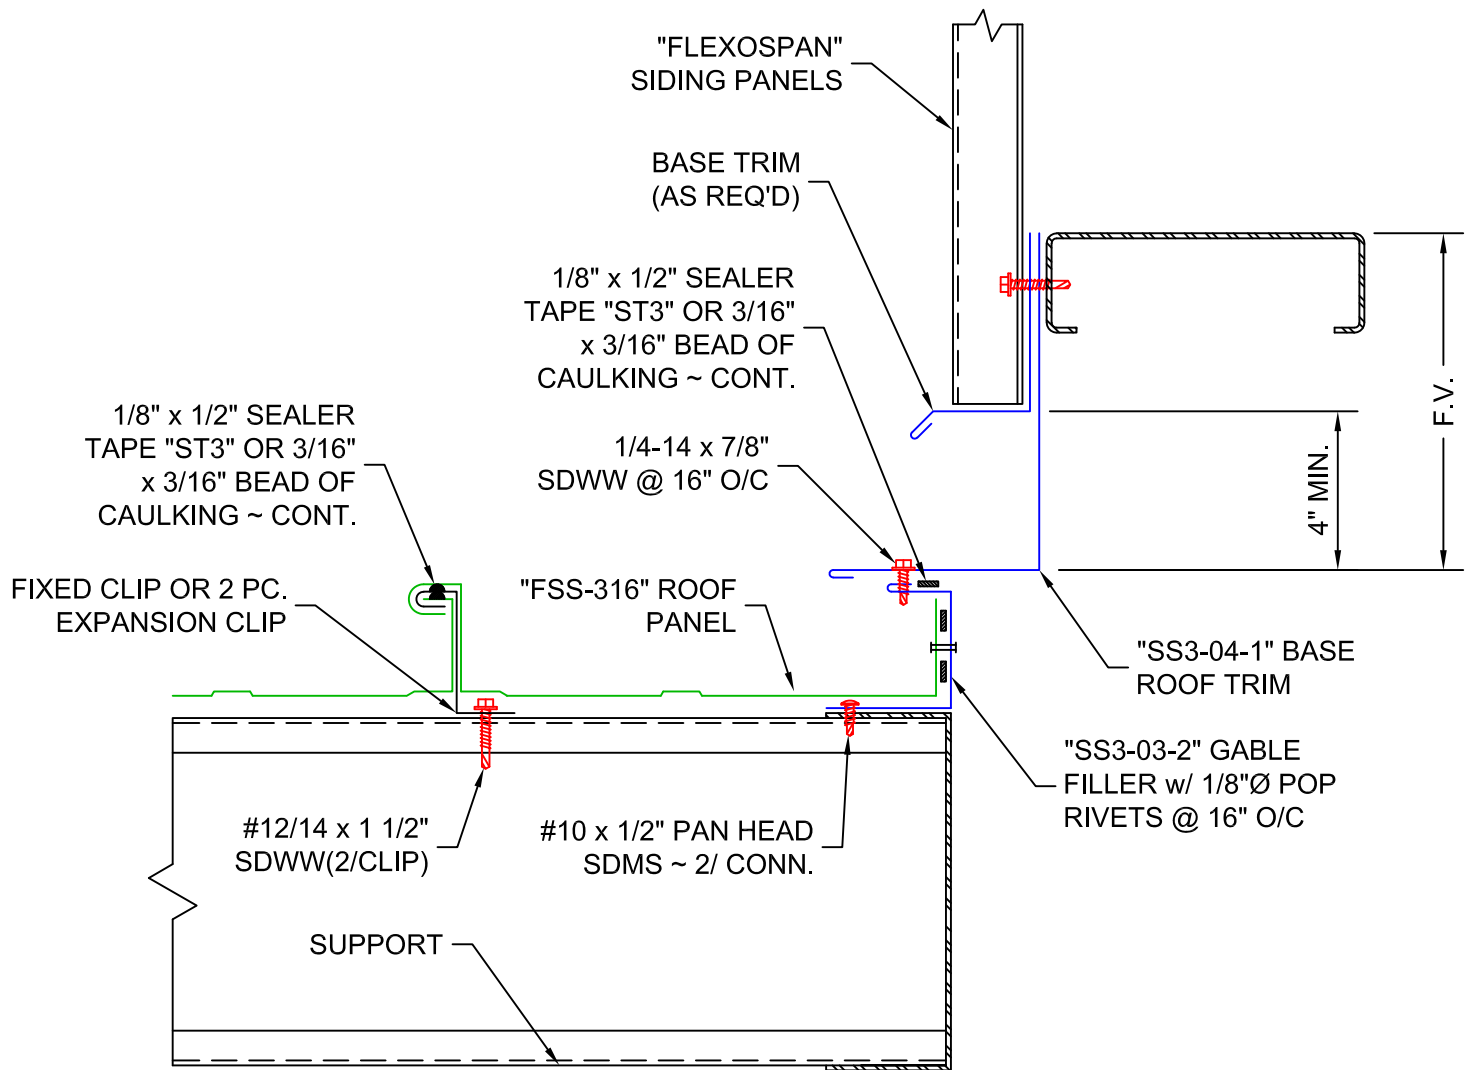


"SS3-03-2" GABLE FILLER

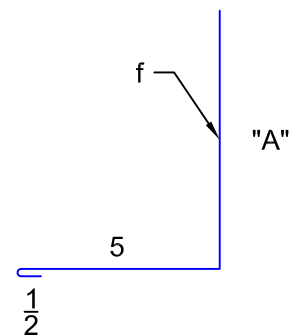

"SS3-04-1" BASE ROOF TRIM

ERECTOR NOTES:

1. THIS DETAIL IS TO BE USED ON PANEL LENGTHS OF 50'-0" OR LESS. EXPANSION DETAIL IS TO BE USED ON PANEL LENGTHS GREATER THAN 50'-0".
2. IF "FSS-316" ROOF PANEL DOES NOT END ON A HIGH RIB THEN THE PANEL MUST BE FIELD SLIT ALLOWING FOR 2 3/4" TO BE BENT INTO A VERTICAL LEG AND USED IN CONJUNCTION WITH THE "SS3-03-1" GABLE FILLER, SEALER TAPE, & POP RIVETS.
3. START BASE ROOF TRIM @ EAVE & PROCEED UPWARDS CAULKING AND LAPPING EACH 4" MIN.
4. "A" DIMENSION VARIES DUE TO CONSTRUCTION VARIATIONS.



BOX 515 RAILROAD STREET
SANDY LAKE, PENNSYLVANIA 16145-0515
PHONE: 800-245-0396 • FAX: 724-376-3864

**"FSS-316" STANDING
SEAM DETAILS**

DRAWN BY:

D. JUREY

DATE:

8/14/25

CHECKED BY:

DATE:

FINISH BASE ROOF
DETAIL

DRAWING NO.

FSS316-16