



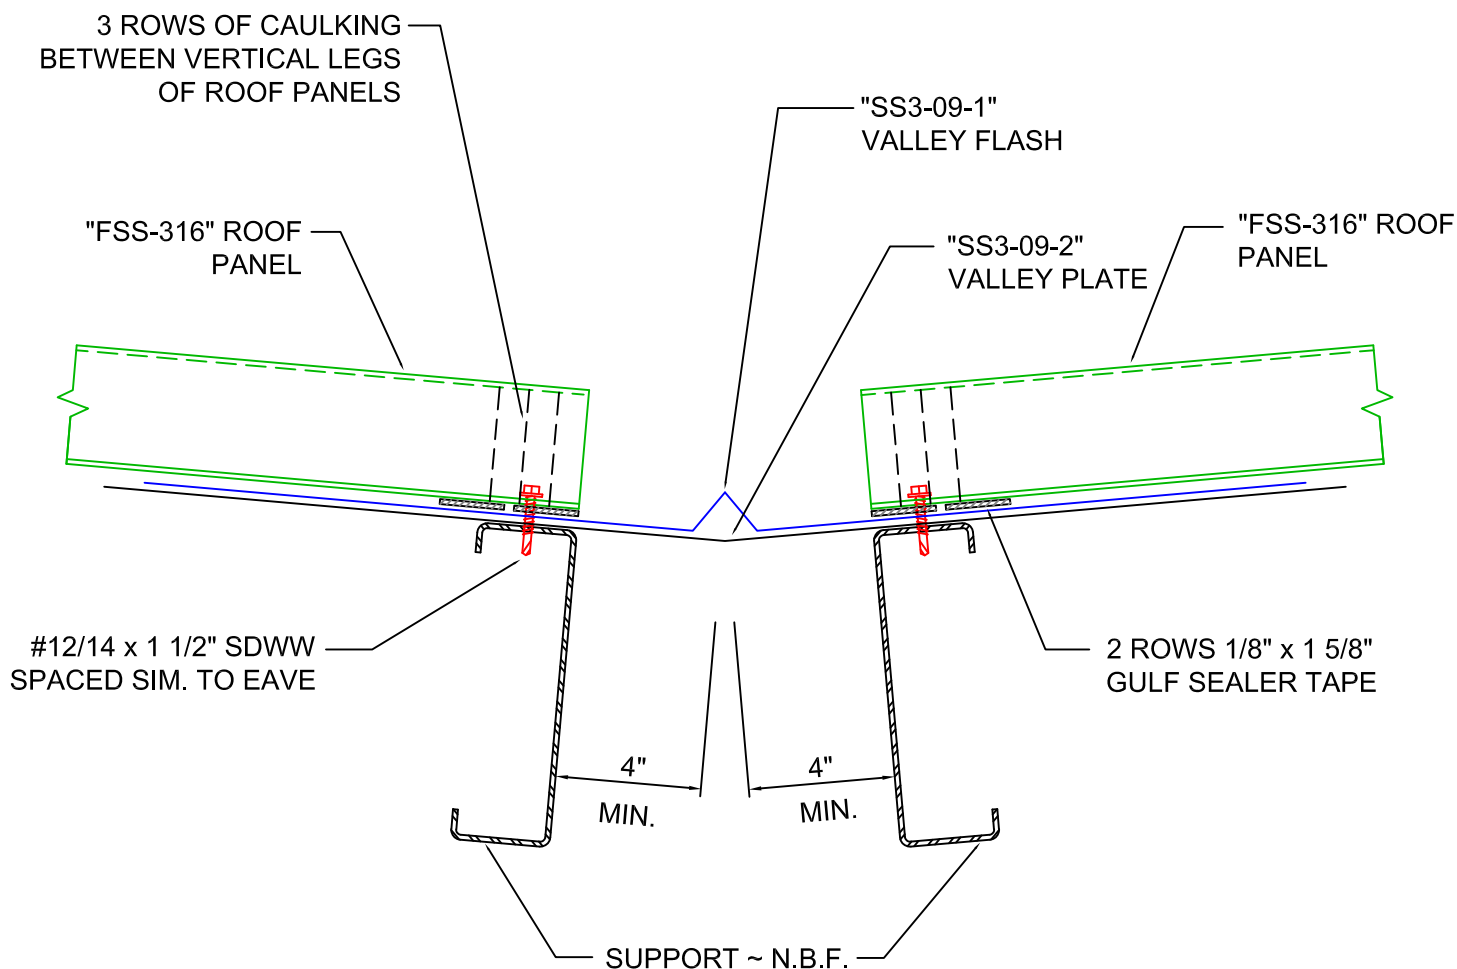

"A" VARIES PER ROOF PITCH

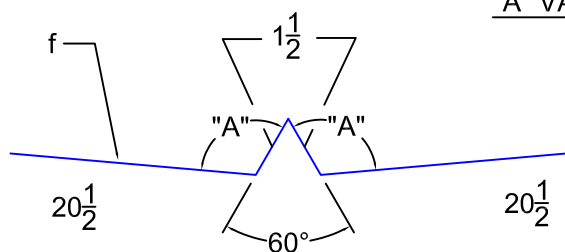

"SS3-09-1" VALLEY FLASHING



"SS3-09-2" VALLEY PLATE

(18 GA. MIN.)

ERECTOR NOTES:

1. START VALLEY FLASHING & PLATE @ LOW POINT AND PROCEED UPWARDS; LAPPING AND CAULKING EACH 12". CAULKING SHOULD BE USED LIBERALLY TO INSURE A WEATHERTIGHT SEAL. LAPS OF VALLEY FLASHING & PLATE SHOULD BE STAGGERED A MINIMUM OF 2'-0".



BOX 515 RAILROAD STREET
SANDY LAKE, PENNSYLVANIA 16145-0515
PHONE: 800-245-0396 ° FAX: 724-376-3864

"FSS-316" STANDING SEAM DETAILS

DRAWN BY: D. JUREY

DATE: 8-18-25

CHECKED BY:

DATE:

VALLEY DETAIL

DRAWING NO.

FSS316-20