


"SS3-02-1" EAVE TRIM

ROOF PITCH	"A" DIM.	"B" ANGLE
.5:12	5 1/4"	93°
1:12	5 1/2"	95°
2:12	5 15/16"	100°
3:12	6 3/8"	104°

ERECTOR NOTES:

1. "A" DIMENSION VARIES DUE TO CONSTRUCTION VARIATIONS.
2. "B" VARIES WITH ROOF PITCH; SEE TABLE ABOVE FOR CORRECT VALUE.

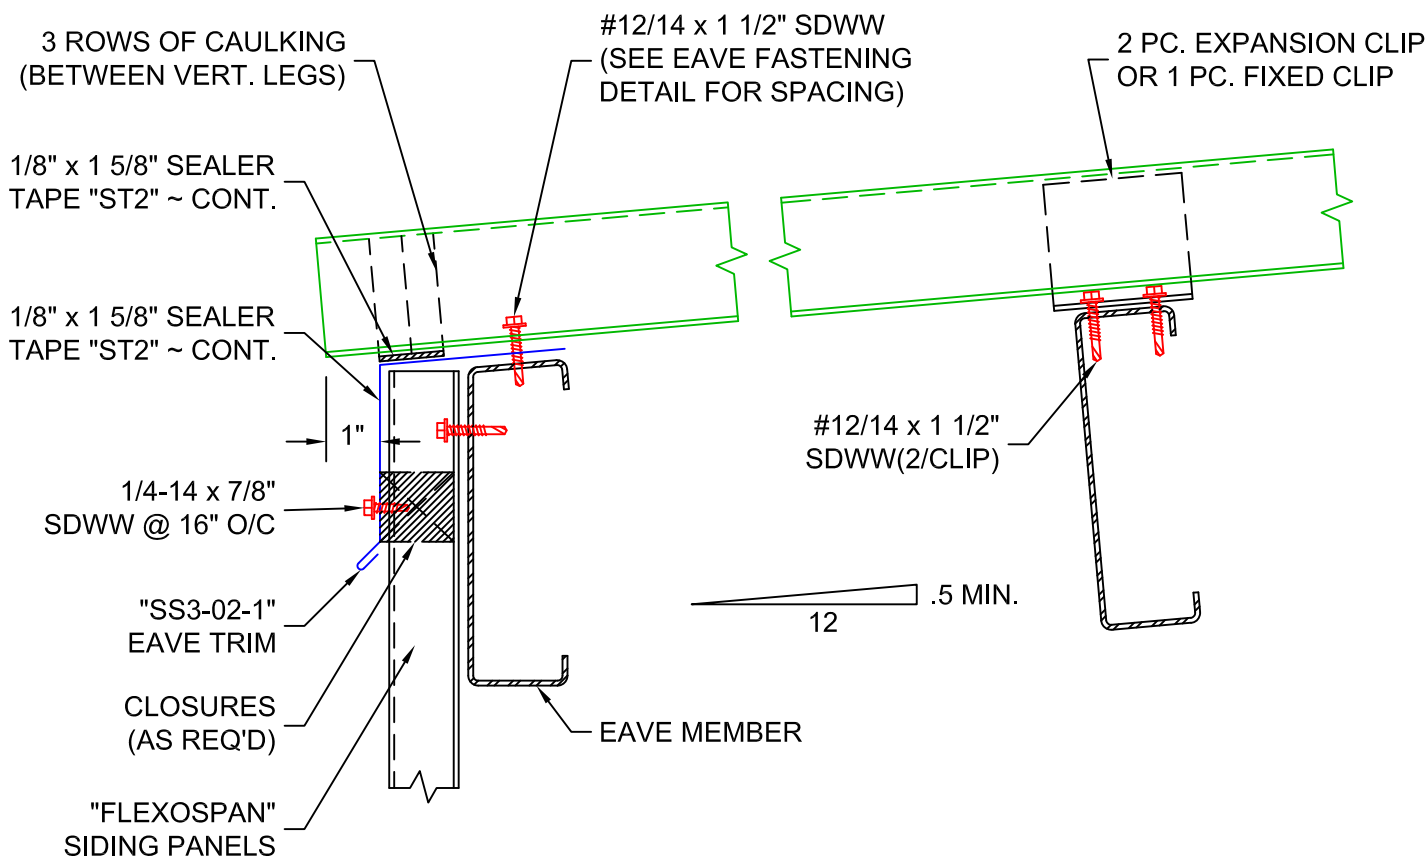

BOX 515 RAILROAD STREET
SANDY LAKE, PENNSYLVANIA 16145-0515
PHONE: 800-245-0396 • FAX: 724-376-3864

**"FSS-316" STANDING SEAM
DETAILS**

DRAWN BY: *D. JUREY*

DATE: *8/14/25*

CHECKED BY:

DATE:

EAVE DETAIL

DRAWING NO.

FSS316-9A