


**"FSS15-02" GABLE TRIM**

**ERECTOR NOTES:**

1. START GABLE TRIM @ EAVE & PROCEED UPWARDS CAULKING AND LAPPING EACH 4" MIN.
2. VERTICAL LEG OF "FSS15-02" GABLE TRIM SHOWN FOR 1/2" : 12" PITCH; LEG WILL VARY WITH ROOF PITCH CHANGES.

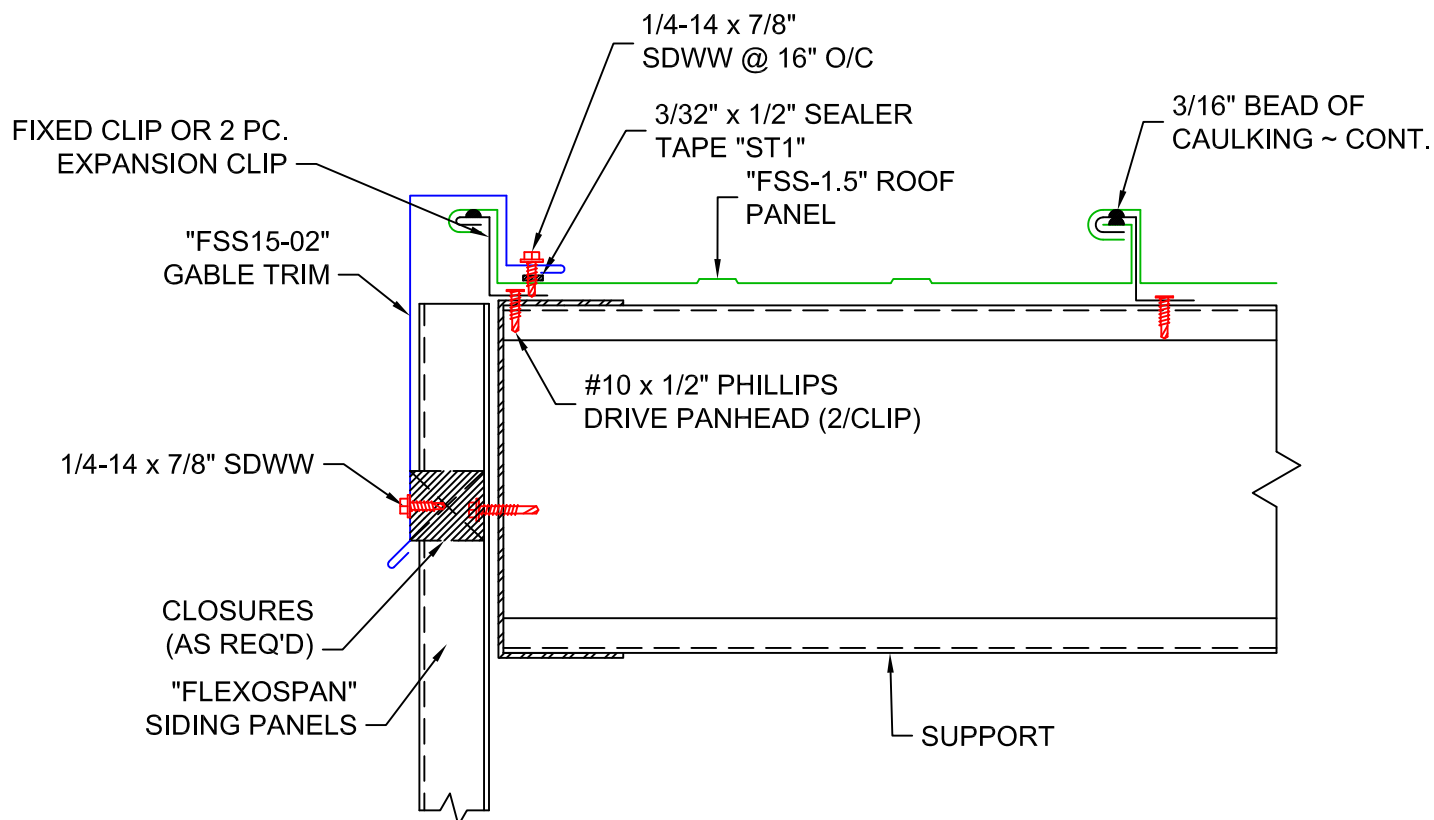

BOX 515 RAILROAD STREET  
SANDY LAKE, PENNSYLVANIA 16145-0515  
PHONE: 800-245-0396 • FAX: 724-376-3864

**"FSS-1.5" STANDING SEAM  
DETAILS**

DRAWN BY:

D. JUREY

DATE:

12-8-25

CHECKED BY:

DATE:

START GABLE DETAIL

DRAWING NO.

**FSSI5-10**