



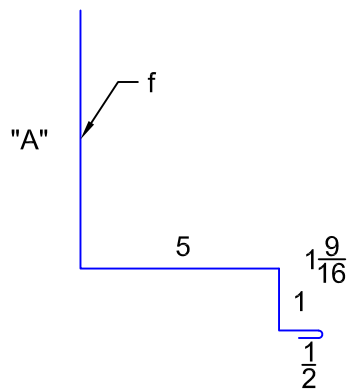

"FSS15-12" BASE ROOF TRIM

ERECTOR NOTES:

1. START BASE ROOF TRIM @ EAVE & PROCEED UPWARDS CAULKING AND LAPPING EACH 4" MIN.
2. "A" DIMENSION VARIES DUE TO CONSTRUCTION VARIATIONS.

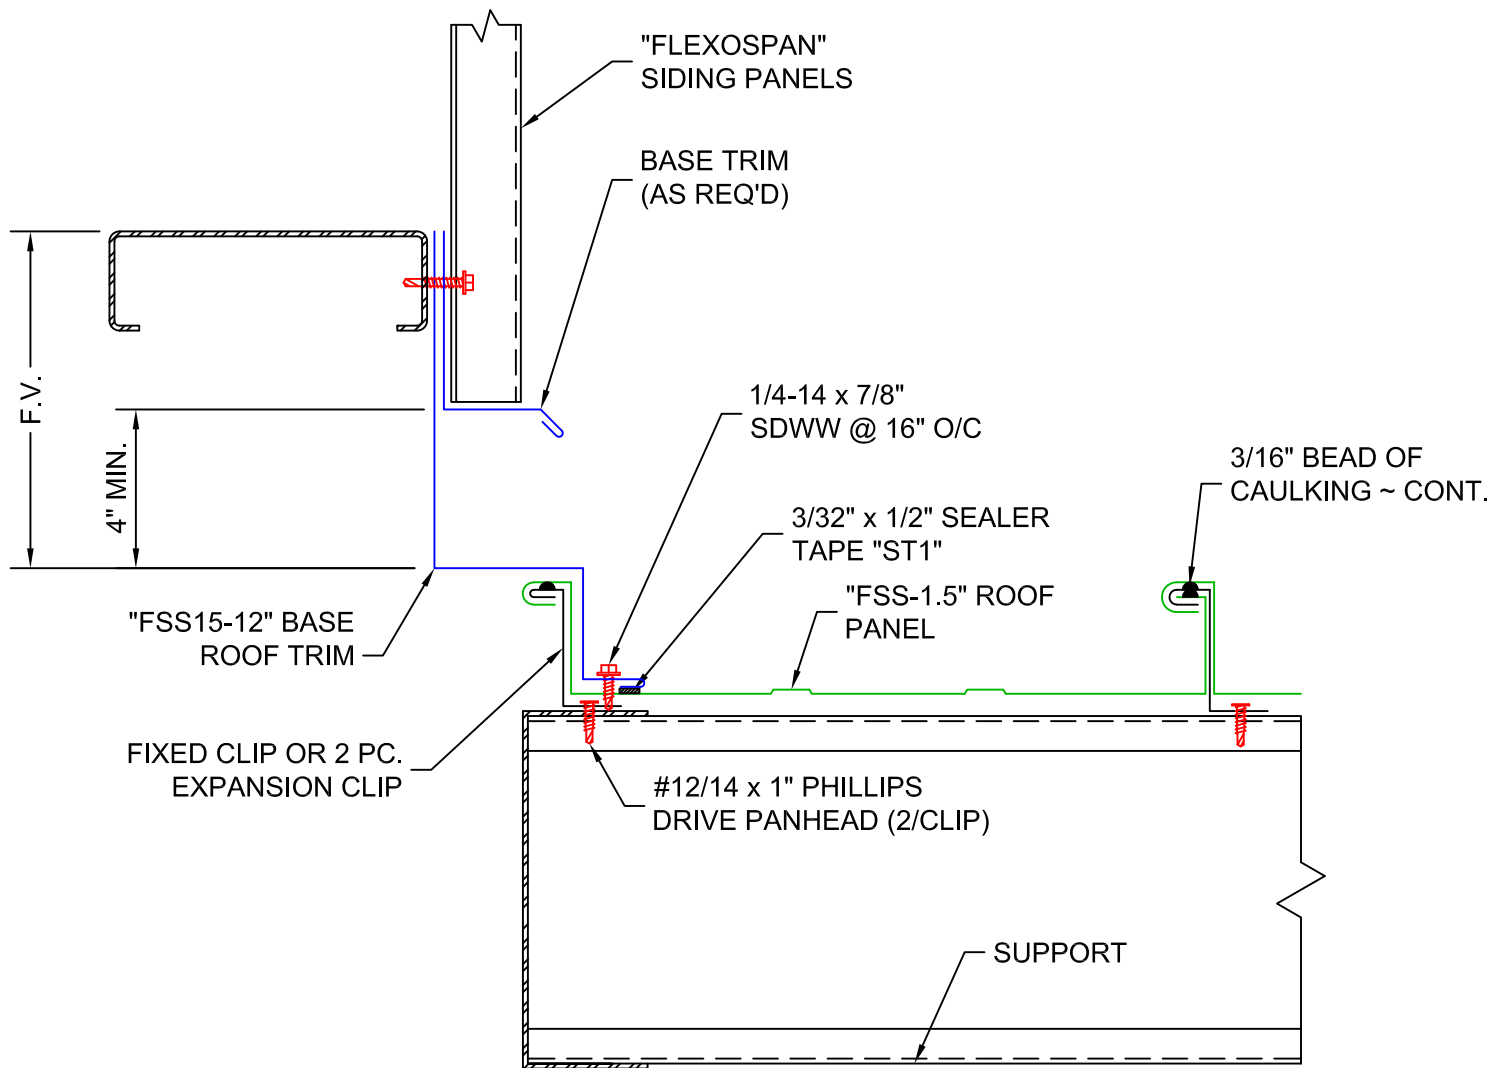

BOX 515 RAILROAD STREET
SANDY LAKE, PENNSYLVANIA 16145-0515
PHONE: 800-245-0396 • FAX: 724-376-3864

**"FSS-1.5" STANDING SEAM
DETAILS**

DRAWN BY:

D. JUREY

DATE:

12-5-25

CHECKED BY:

DATE:

START BASE ROOF DETAIL

DRAWING NO.

FSSI5-14