


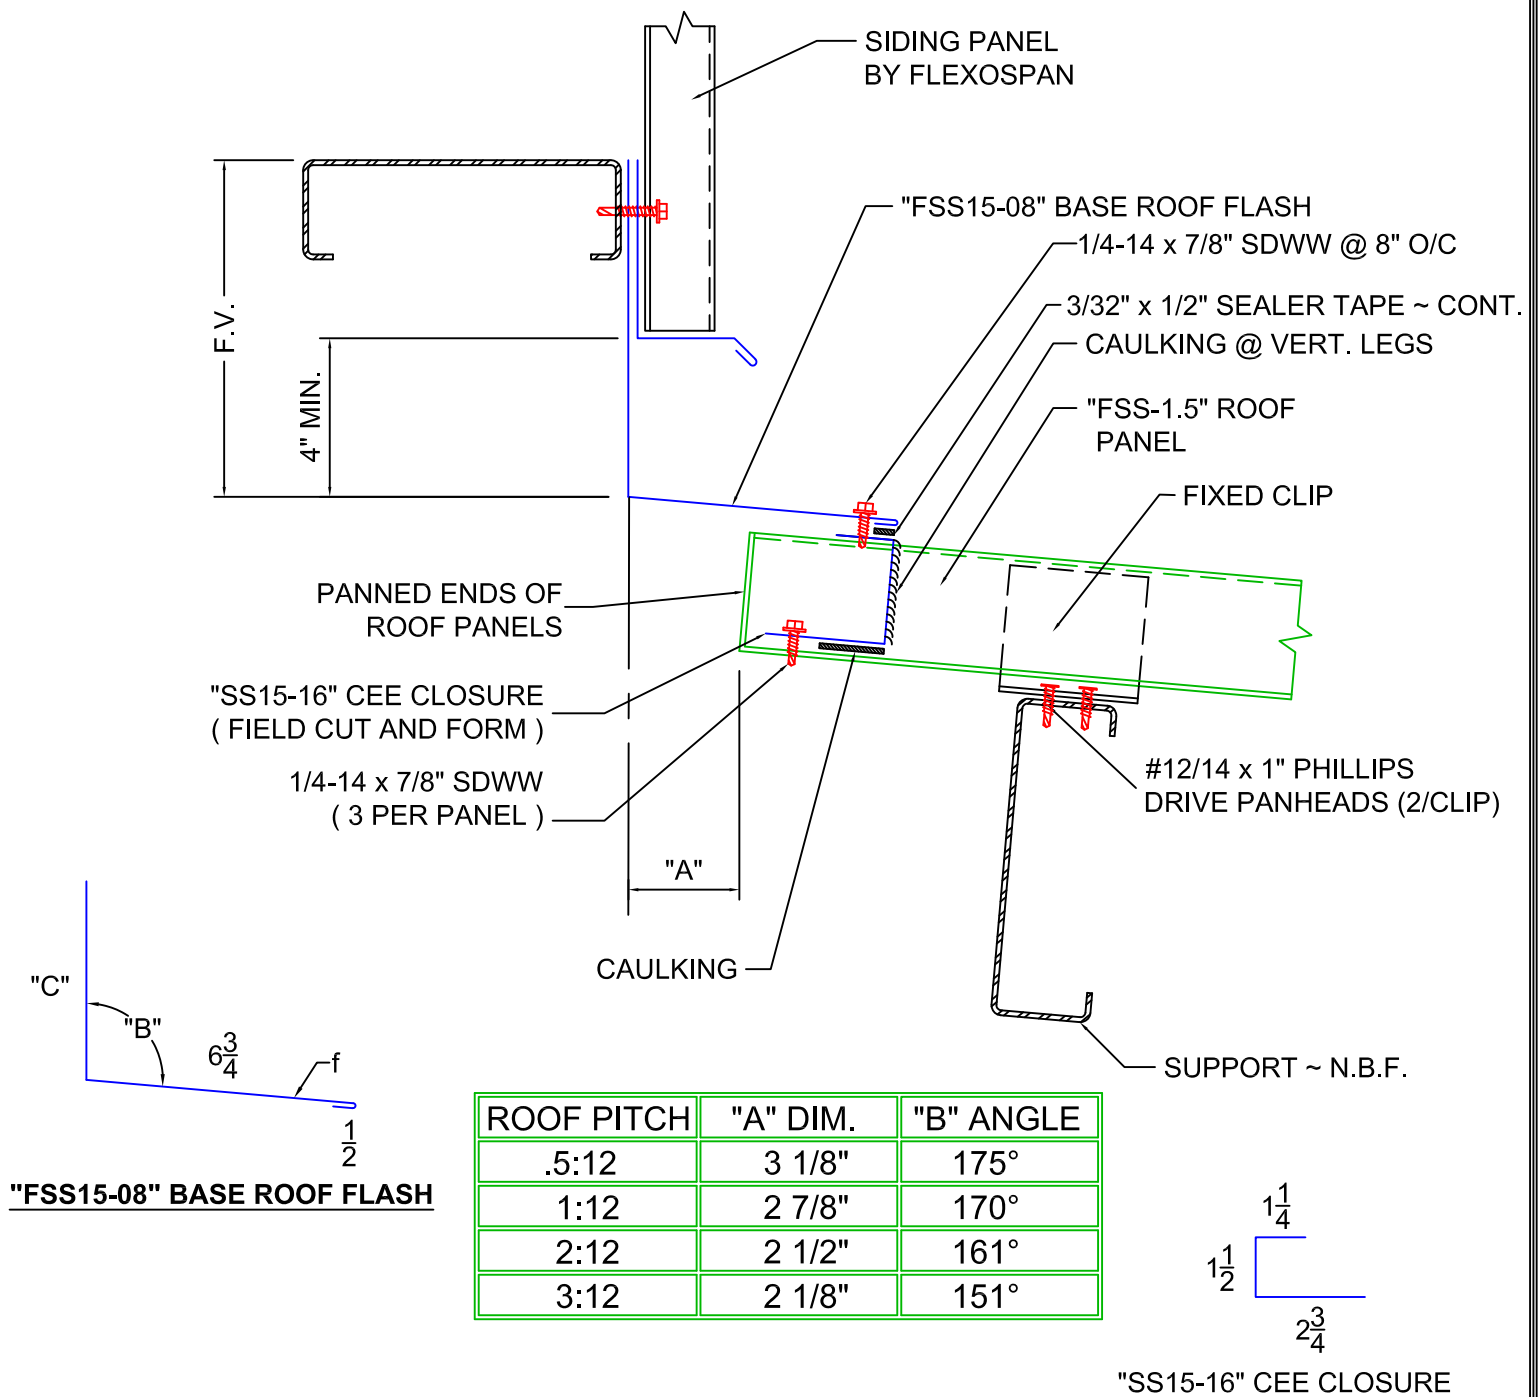

ERECTOR NOTES:

1. THE ENDS OF ROOF SHEETS TO BE POSITIONED "A" DISTANCE AWAY FROM THE CENTERLINE OF THE ROOF. "A" DISTANCE VARIES WITH THE ROOF PITCH. SEE TABLE ABOVE FOR THE "A" VALUE FOR YOUR REQUIRED ROOF PITCH.
2. THE ENDS OF BASE ROOF TO BE CAULKED AND LAPPED 4" AWAY FROM PREVAILING WIND. BASE ROOF TO BE STITCHED WITH TWO FASTENERS.
3. "SS15-16" CEE CLOSURE TO BE FIELD CUT AND FORMED AS SHOWN ON PAGE "FSS15-6".
4. "B" DIMENSION VARIES WITH ROOF PITCH; SEE TABLE ABOVE FOR CORRECT VALUE.



BOX 515 RAILROAD STREET
SANDY LAKE, PENNSYLVANIA 16145-0515
PHONE: 800-245-0396 ° FAX: 724-376-3864

"FSS-1.5" STANDING SEAM DETAILS

DRAWN BY: D. JUREY
CHECKED BY:

DATE: 12-5-25
DATE:

BASE ROOF(HALF RIDGE)
DETAIL

DRAWING NO.

FSSI5-17