

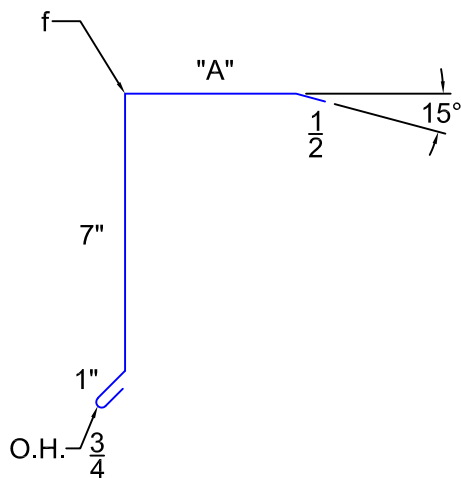


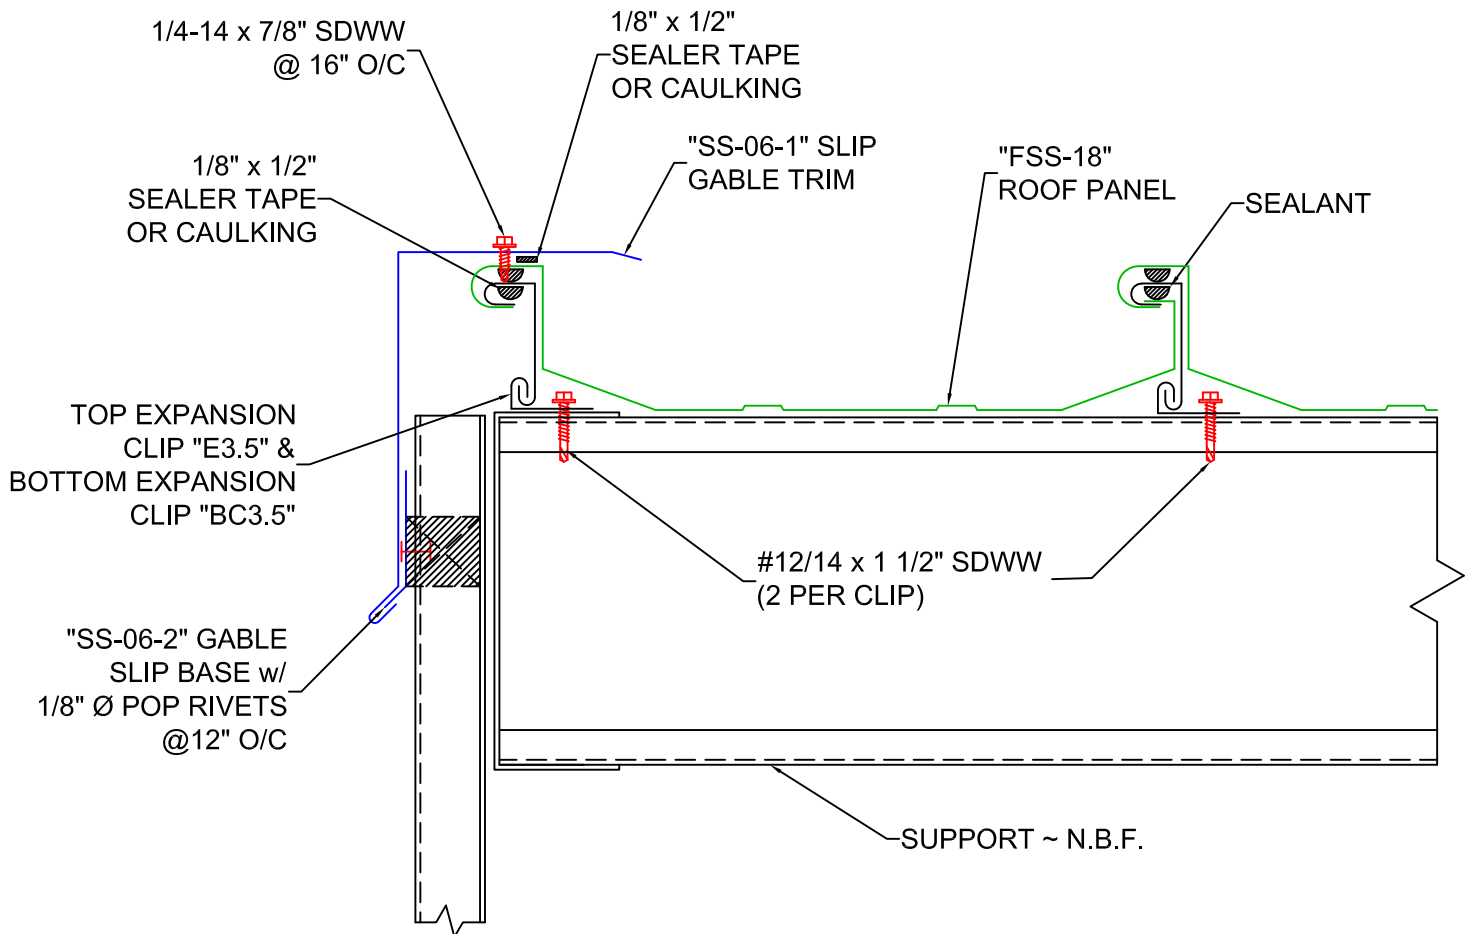

**"SS-06-1" SLIP
GABLE TRIM**

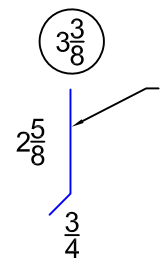

**"SS-06-2" GABLE
SLIP BASE**

ERECTOR NOTES:

1. START GABLE TRIM @ EAVE & PROCEED UPWARDS CAULKING AND LAPPING EACH 4" MIN.
2. JOINTS OF INTERLOCKING TRIM TO BE STAGGERED 6" MIN.
3. "A" DIMENSION VARIES DUE TO CONSTRUCTION VARIATIONS.



BOX 515 RAILROAD STREET
SANDY LAKE, PENNSYLVANIA 16145-0515
PHONE: 800-245-0396 • FAX: 724-376-3864

**"FSS-18" STANDING
SEAM DETAILS**

DRAWN BY:

D. JUREY

DATE:

12-2-25

CHECKED BY:

DATE:

START EXPANSION GABLE
DETAIL

DRAWING NO.

FSSI8-12