



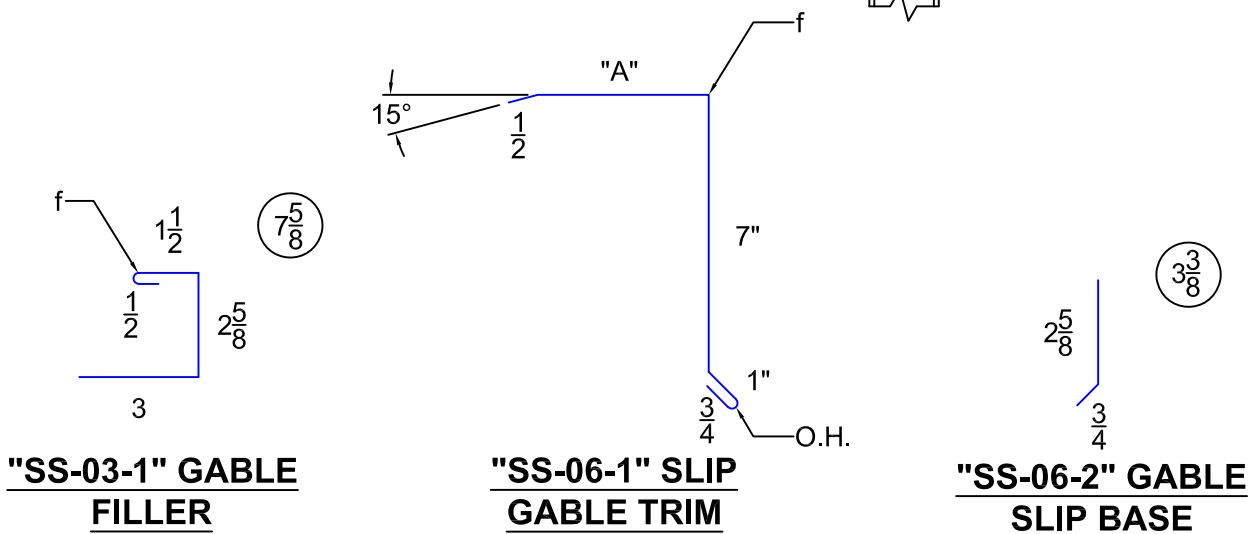

ERECTOR NOTES:

- * IF "FSS-18" ROOF PANEL DOES NOT END ON A HIGH RIB THEN THE PANEL MUST BE FIELD SLIT ALLOWING FOR 2" TO BE BENT INTO A VERTICAL LEG AND USED IN CONJUNCTION WITH THE "SS-03-1" GABLE FILLER.
- START GABLE TRIM @ EAVE & PROCEED UPWARDS CAULKING AND LAPPING EACH 4" MIN.
- JOINTS OF INTERLOCKING TRIM TO BE STAGGERED 6" MIN.
- "A" DIMENSION VARIES DUE TO CONSTRUCTION VARIATIONS.

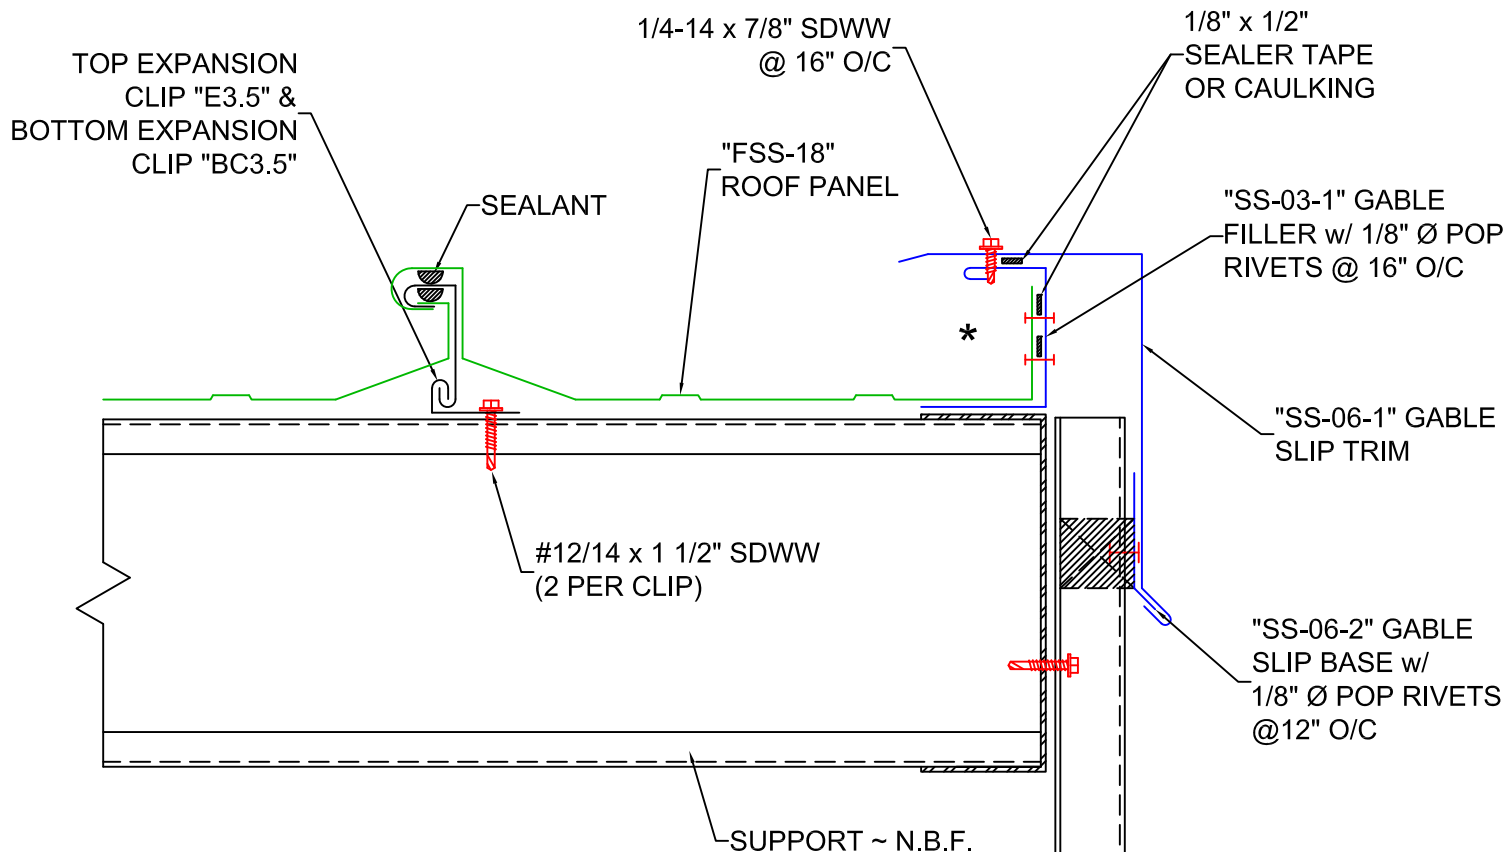

BOX 515 RAILROAD STREET
SANDY LAKE, PENNSYLVANIA 16145-0515
PHONE: 800-245-0396 • FAX: 724-376-3864

"FSS-18" STANDING SEAM DETAILS

DRAWN BY:

D. JUREY

DATE:

12-2-25

CHECKED BY:

DATE:

FINISH EXPANSION GABLE
DETAIL

DRAWING NO.

FSSI8-13