

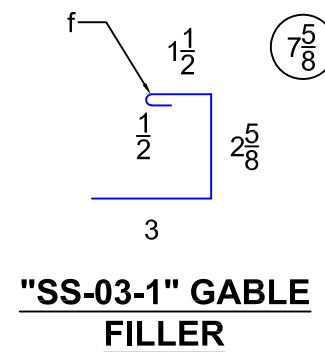


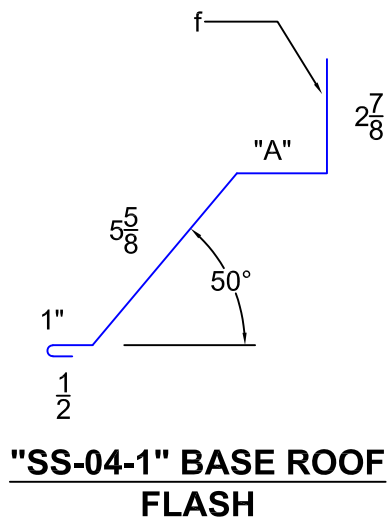

ERECTOR NOTES:

1. * IF "FSS-18" ROOF PANEL DOES NOT END ON A HIGH RIB THEN THE PANEL MUST BE FIELD SLIT ALLOWING FOR 2" TO BE BENT INTO A VERTICAL LEG AND USED IN CONJUNCTION WITH THE "SS-03-1" GABLE FILLER.
2. START BASE ROOF FLASH @ EAVE & PROCEED UPWARDS CAULKING AND LAPPING EACH 4" MIN.
3. "A" DIMENSION VARIES DUE TO CONSTRUCTION VARIATIONS.

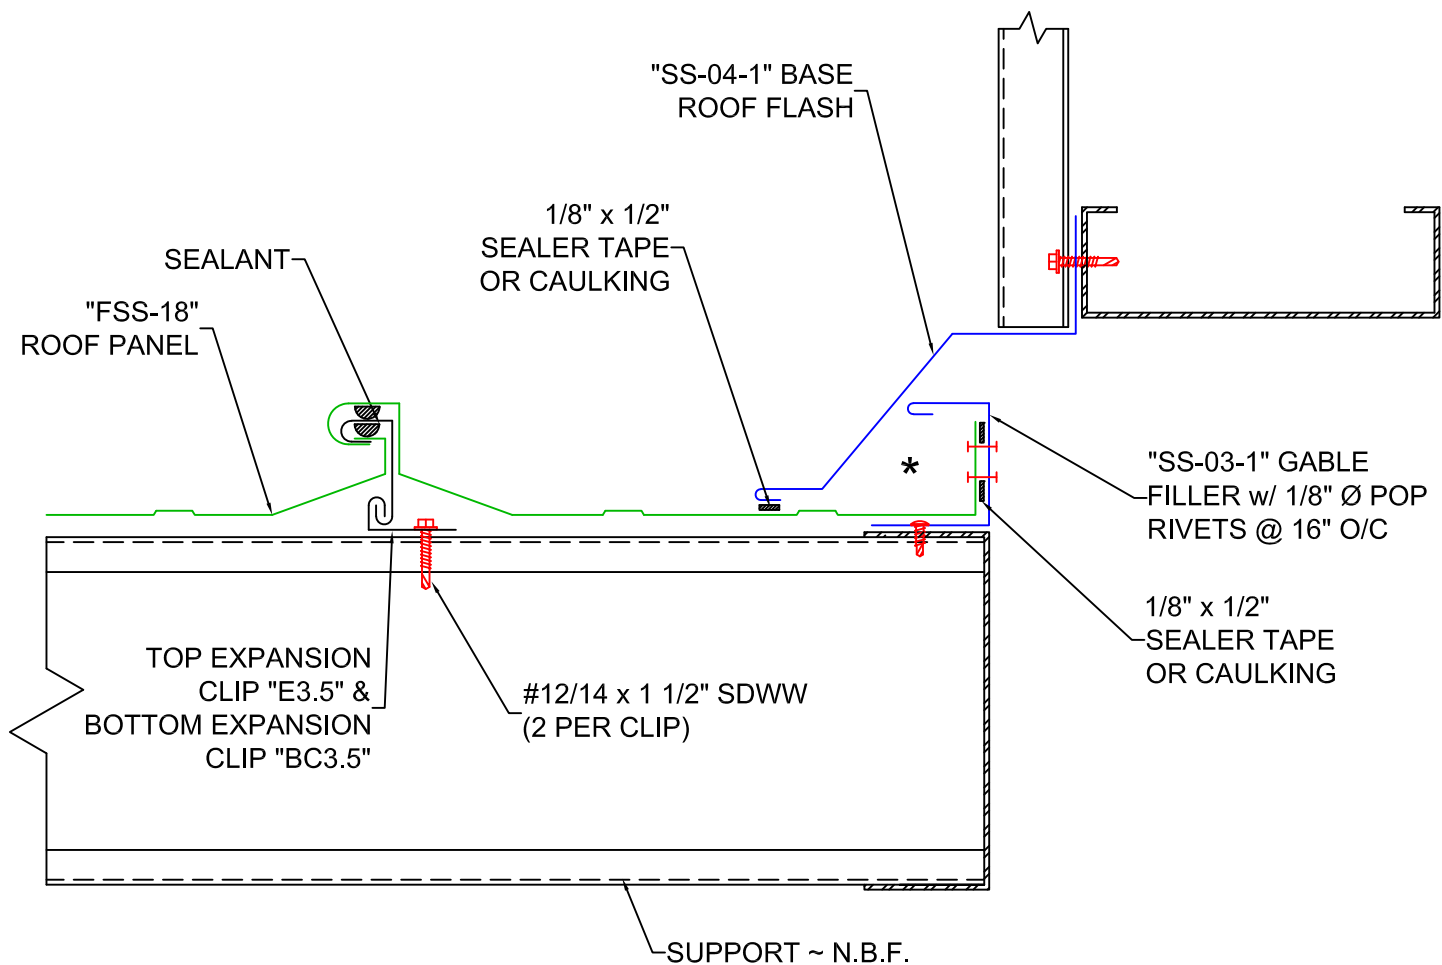

BOX 515 RAILROAD STREET
SANDY LAKE, PENNSYLVANIA 16145-0515
PHONE: 800-245-0396 • FAX: 724-376-3864

"FSS-18" STANDING SEAM DETAILS

DRAWN BY: D. JUREY
CHECKED BY:

DATE: 12-2-25
DATE:

BASE ROOF DETAIL

DRAWING NO.

FSSI8-15