




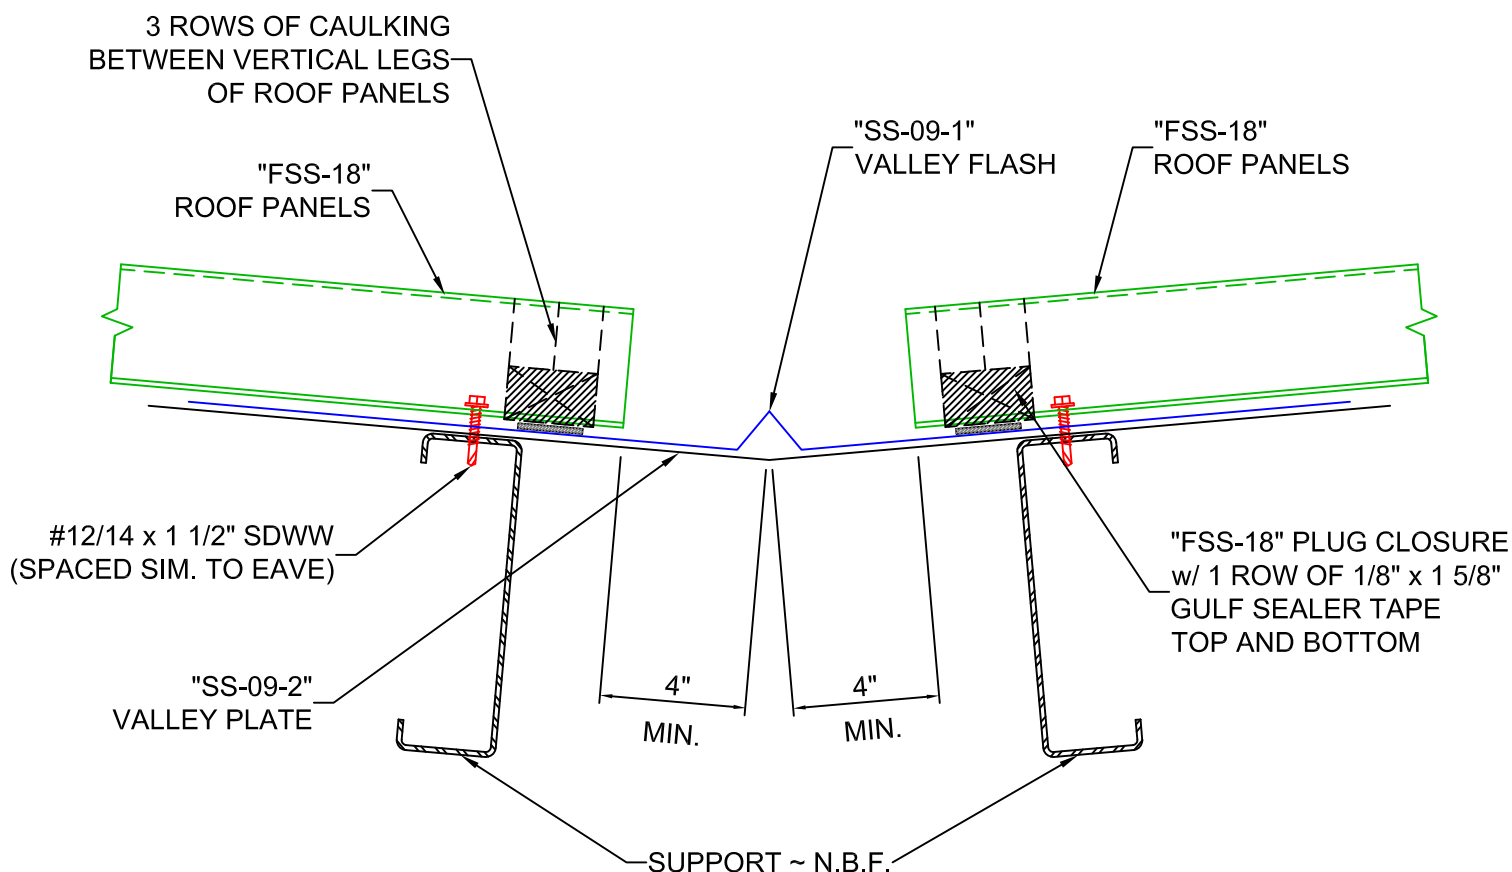

"A" AND "B" VARIES PER ROOF PITCH

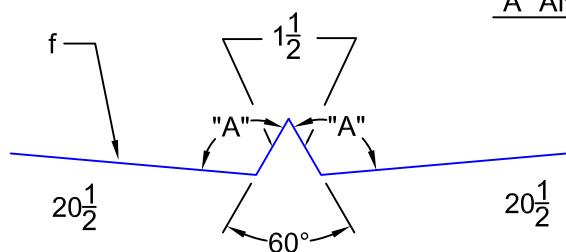

"SS-09-1" VALLEY FLASHING

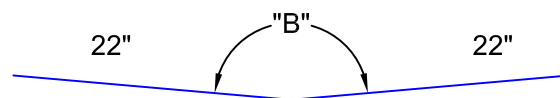

"SS-09-2" VALLEY PLATE
(18 GA. MIN.)

ERECTOR NOTES:

1. VERTICAL LEGS OF PANELS MUST BE CAULKED AND HELD TIGHT TOGETHER TO INSURE A WEATHER-TIGHT SEAL.
2. START VALLEY FLASHING & VALLEY PLATE @ LOW POINT AND PROCEED UPWARDS; LAPPING & CAULKING EACH 4". CAULKING SHOULD BE USED LIBERALLY TO INSURE A WEATHER-TIGHT SEAL.
3. JOINTS OF VALLEY FLASHING & VALLEY PLATE SHOULD BE STAGGERED A MINIMUM OF 2'-0".



BOX 515 RAILROAD STREET
SANDY LAKE, PENNSYLVANIA 16145-0515
PHONE: 800-245-0396 ° FAX: 724-376-3864

"FSS-18" STANDING SEAM DETAILS

DRAWN BY:

D. JUREY

DATE:

12-2-25

CHECKED BY:

DATE:

VALLEY DETAIL

DRAWING NO.

FSSI8-18