


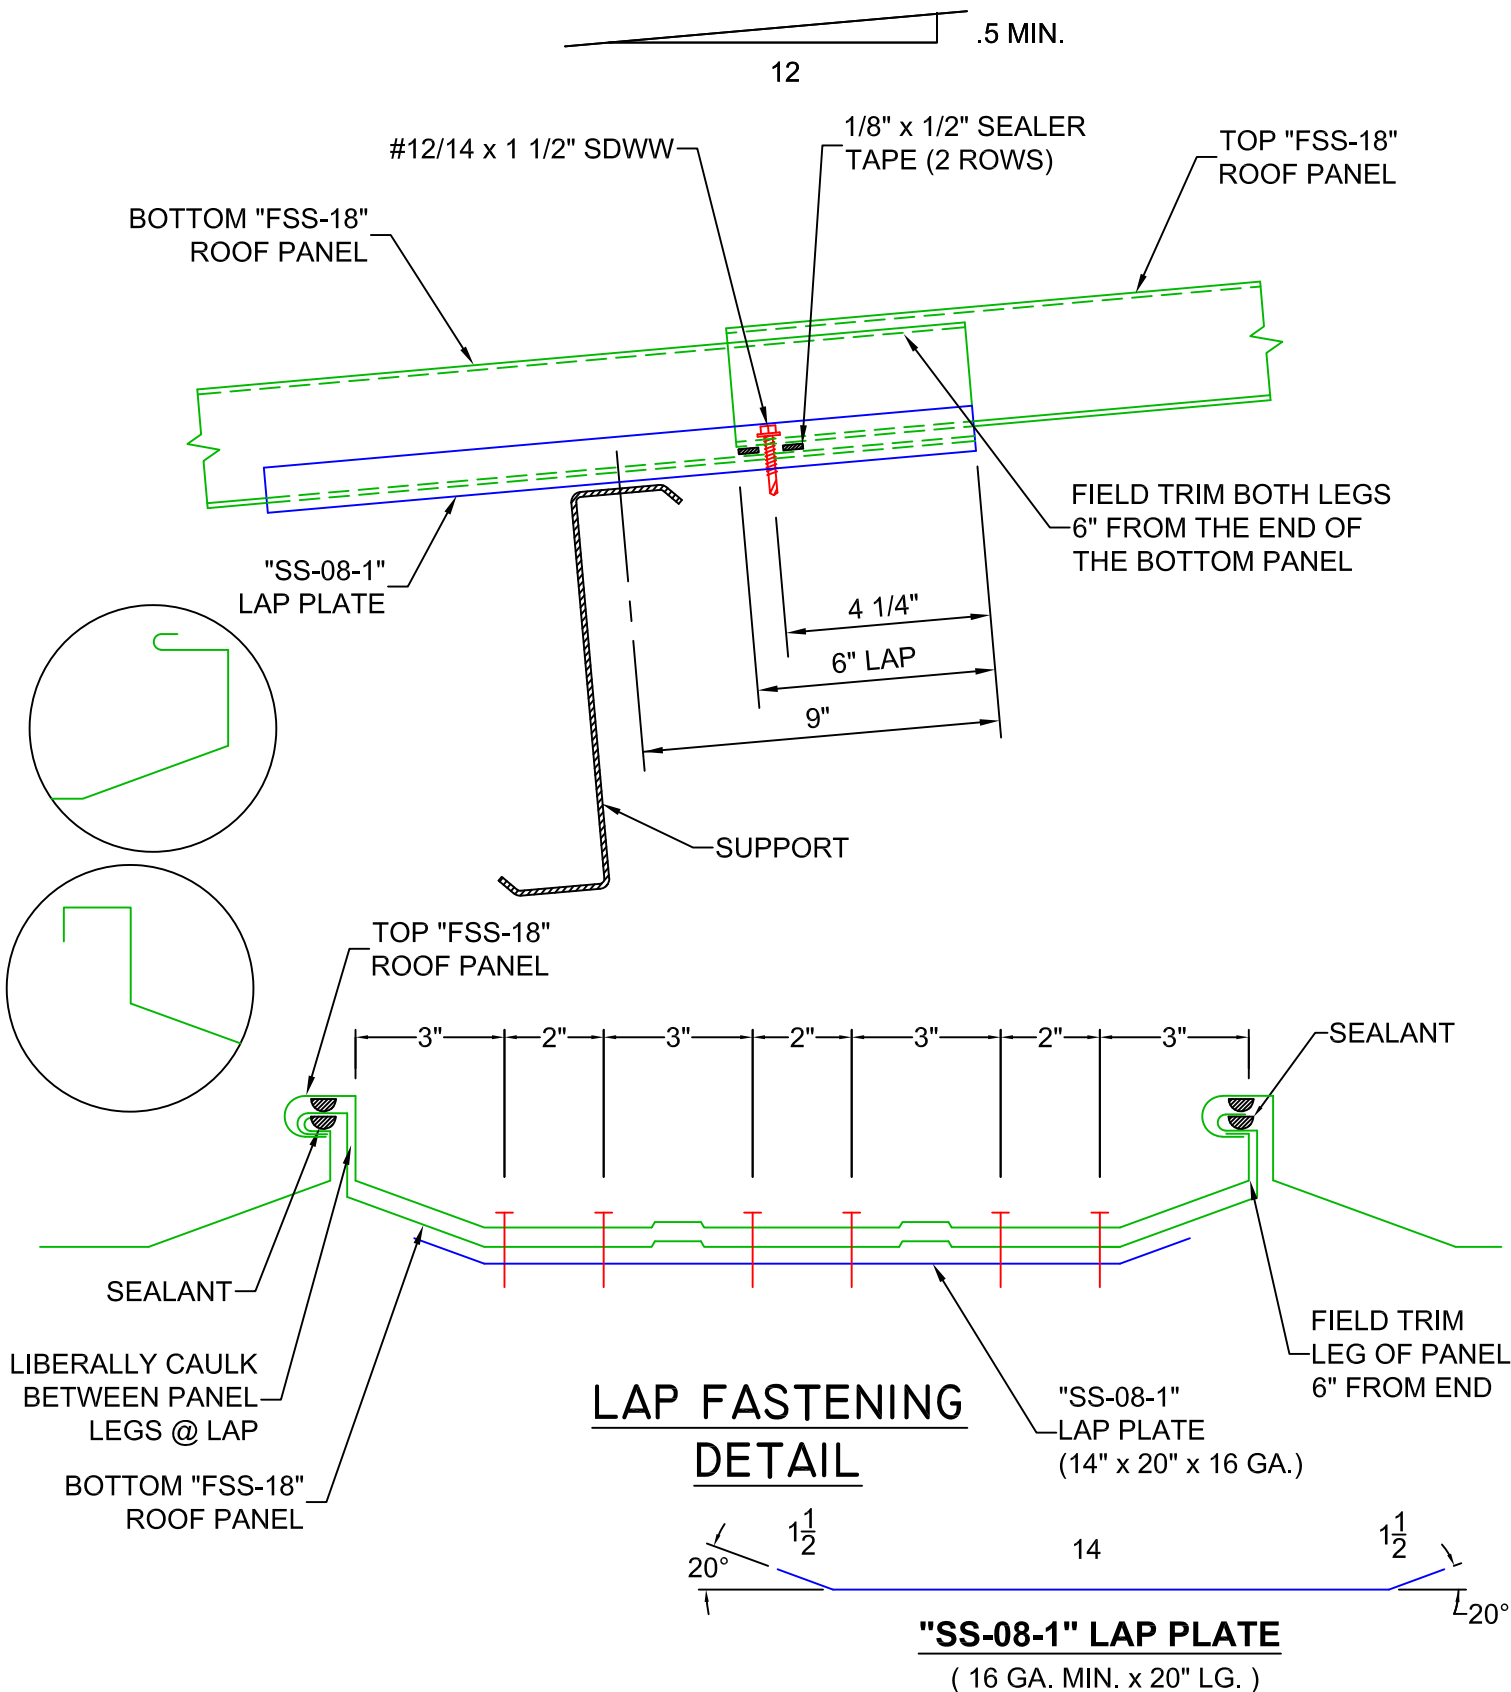

ERECTOR NOTES:

1. EXPANSION CLIP IS NOT SHOWN FOR CLARITY, BUT MUST BE USED @ PURLIN.
2. SPLICES ARE TO BE STAGGERED FROM PURLIN TO PURLIN.



BOX 515 RAILROAD STREET
SANDY LAKE, PENNSYLVANIA 16145-0515
PHONE: 800-245-0396 • FAX: 724-376-3864

"FSS-18" STANDING SEAM DETAILS

DRAWN BY:

D. JUREY

DATE:

12-2-25

CHECKED BY:

DATE:

LAP DETAIL

DRAWING NO.

FSSI8-20