




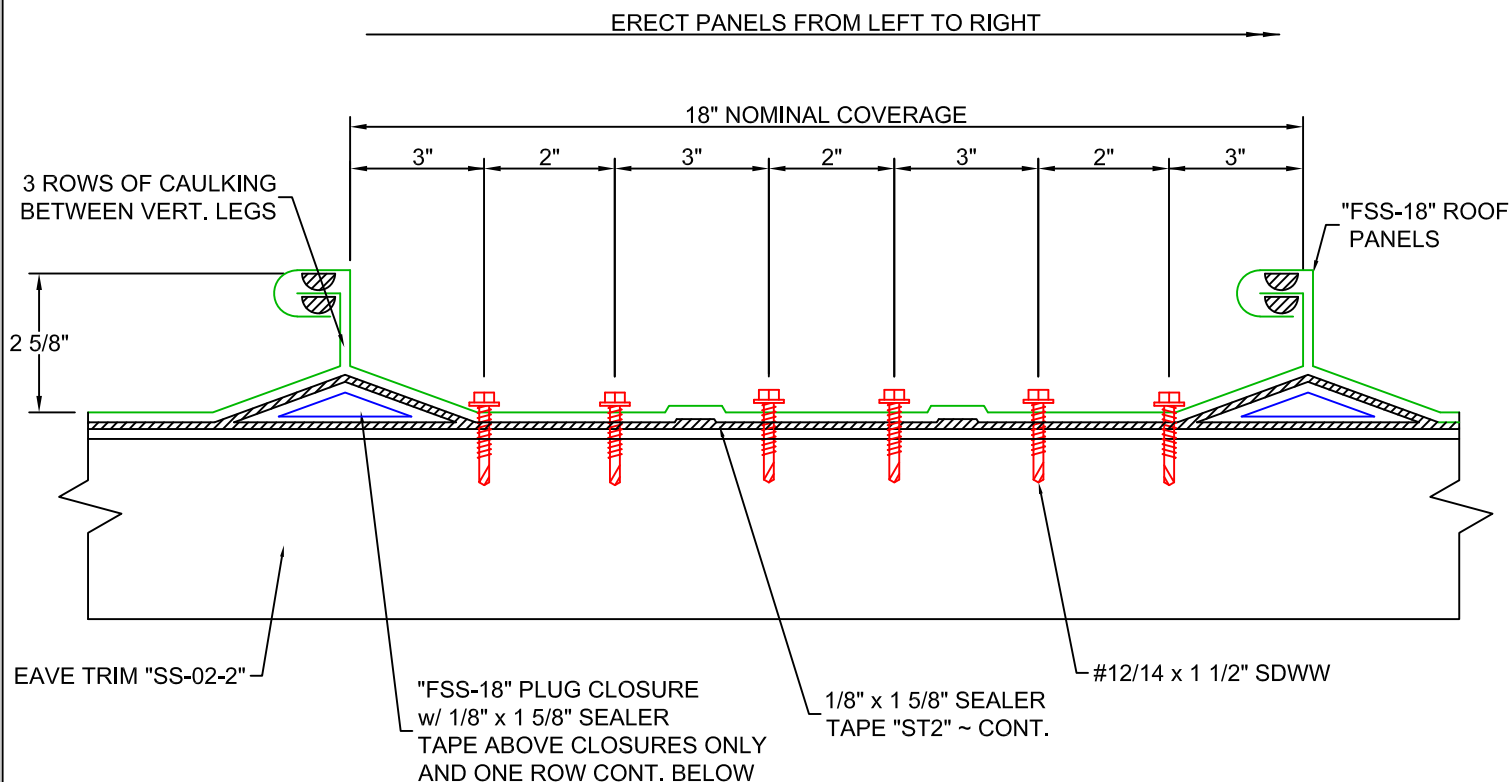

EAVE FASTENING DETAIL

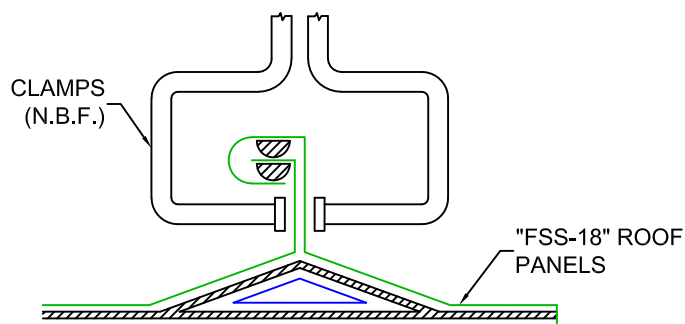

ERECTOR NOTE:
VERTICAL LEGS OF PANELS MUST BE HELD TIGHT TOGETHER USING CLAMPS @ EAVE, RIDGE, AND CLIP LOCATIONS. THIS MAINTAINS PROPER PANEL ALIGNMENT.

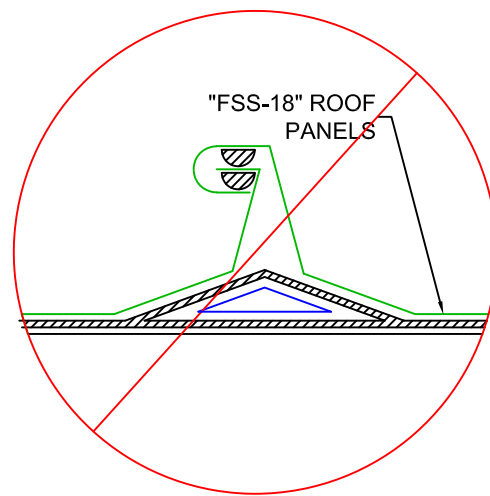

NOTE:
IF PANELS ARE APPLIED AS SHOWN ABOVE; PROBLEMS WITH SEAMING, ACHIEVING WEATHERTIGHTNESS, AND INSTALLING RIDGE CLOSURES WILL OCCUR. ANY MANUFACTURER WARRANTIES IF APPLICABLE WILL BE VOIDED.



BOX 515 RAILROAD STREET
SANDY LAKE, PENNSYLVANIA 16145-0515
PHONE: 800-245-0396 • FAX: 724-376-3864

"FSS-18" STANDING SEAM DETAILS

DRAWN BY:

D. JUREY

DATE:

12-3-25

CHECKED BY:

DATE:

EAVE FASTENING

DRAWING NO.

FSSI8-4