


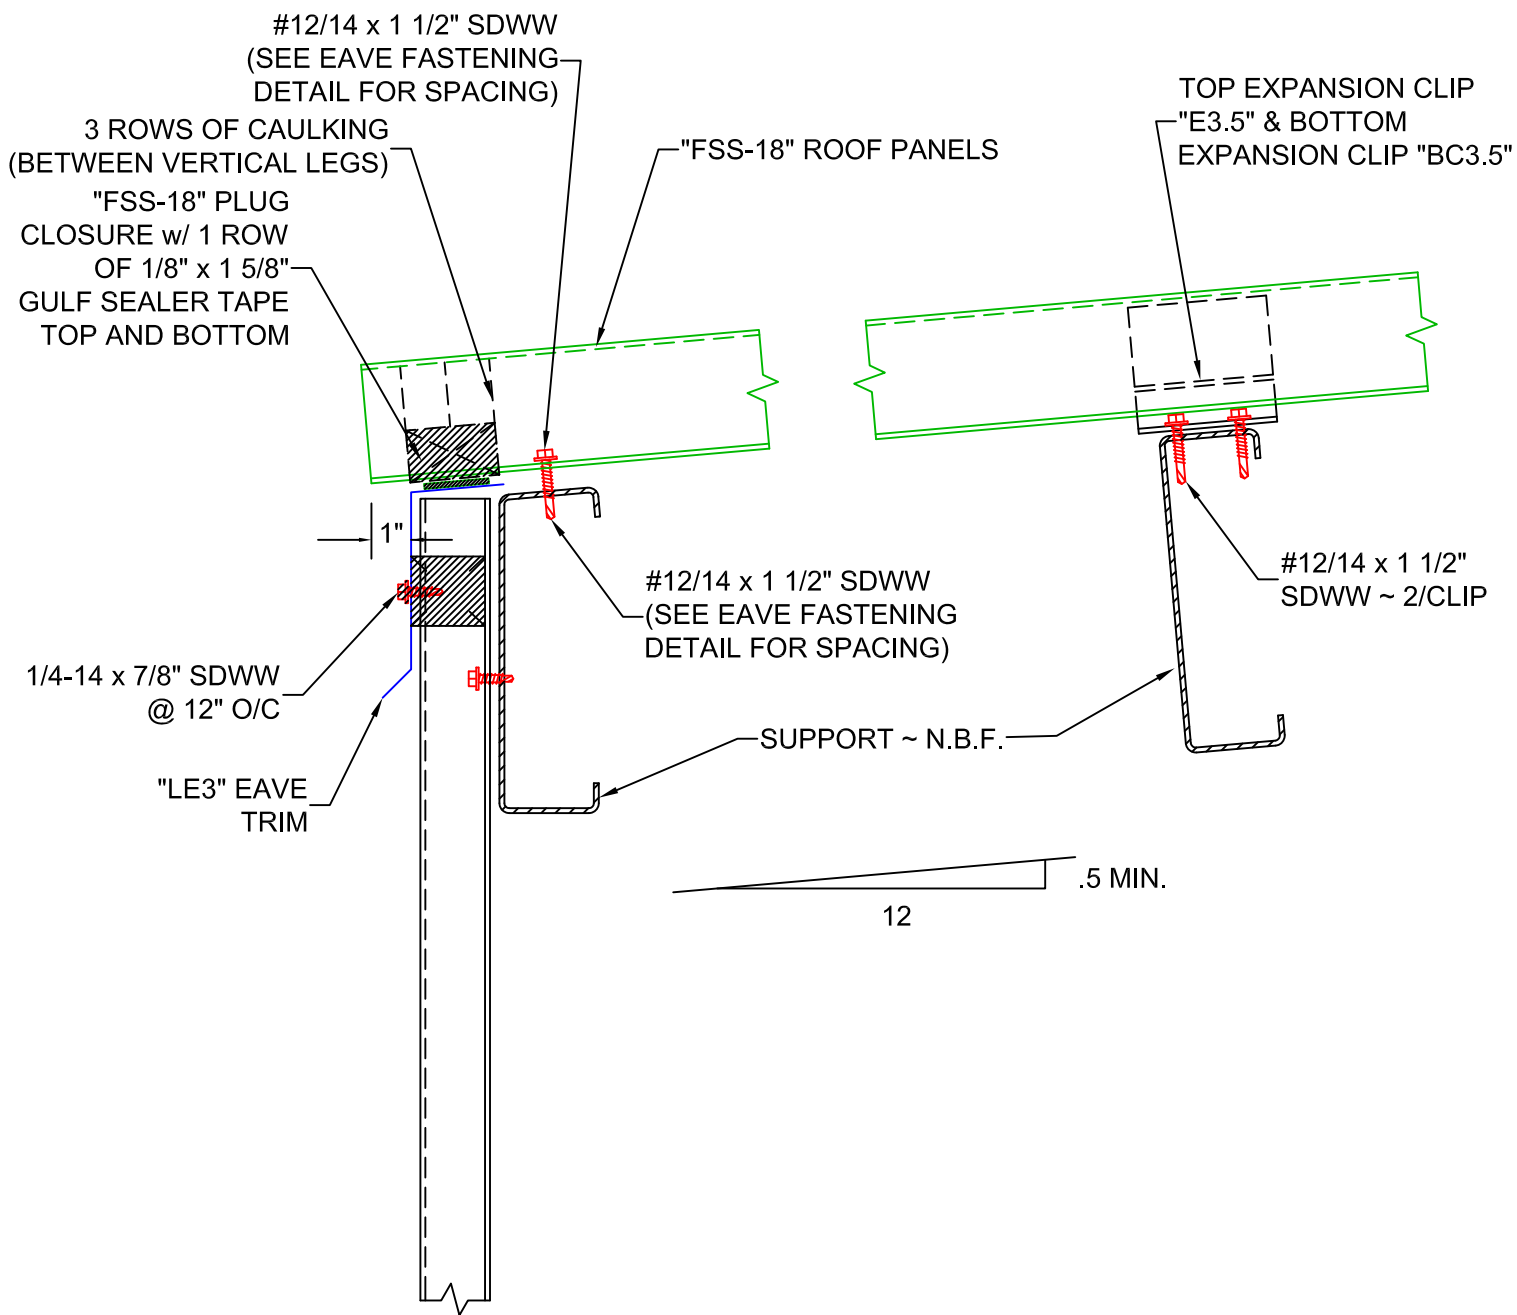

ERECTOR NOTES:

1. CAULK AND LAP EAVE TRIM 4" MIN.



BOX 515 RAILROAD STREET
SANDY LAKE, PENNSYLVANIA 16145-0515
PHONE: 800-245-0396 • FAX: 724-376-3864

**"FSS-18" STANDING
SEAM DETAILS**

DRAWN BY:

D. JUREY

DATE:

12-2-25

CHECKED BY:

DATE:

EAVE DETAIL

DRAWING NO.

FSSI8-8