



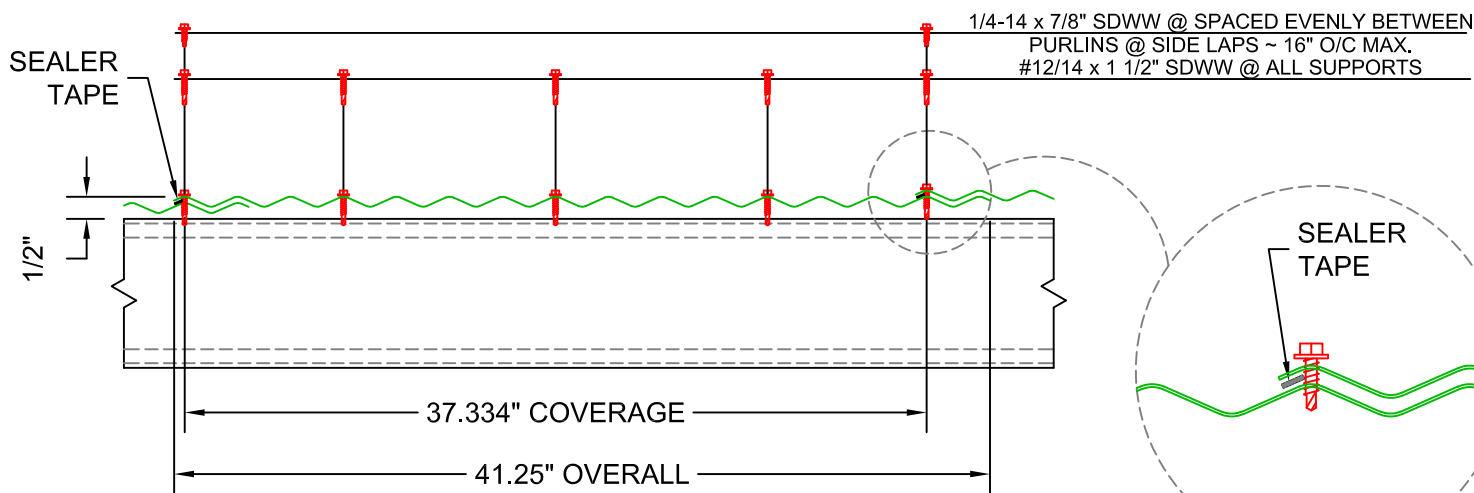

NOTE: SEALER TAPE TO BE USED @ ALL SIDE & END LAPS
ON ROOF PITCHES 4:12 AND LESS.

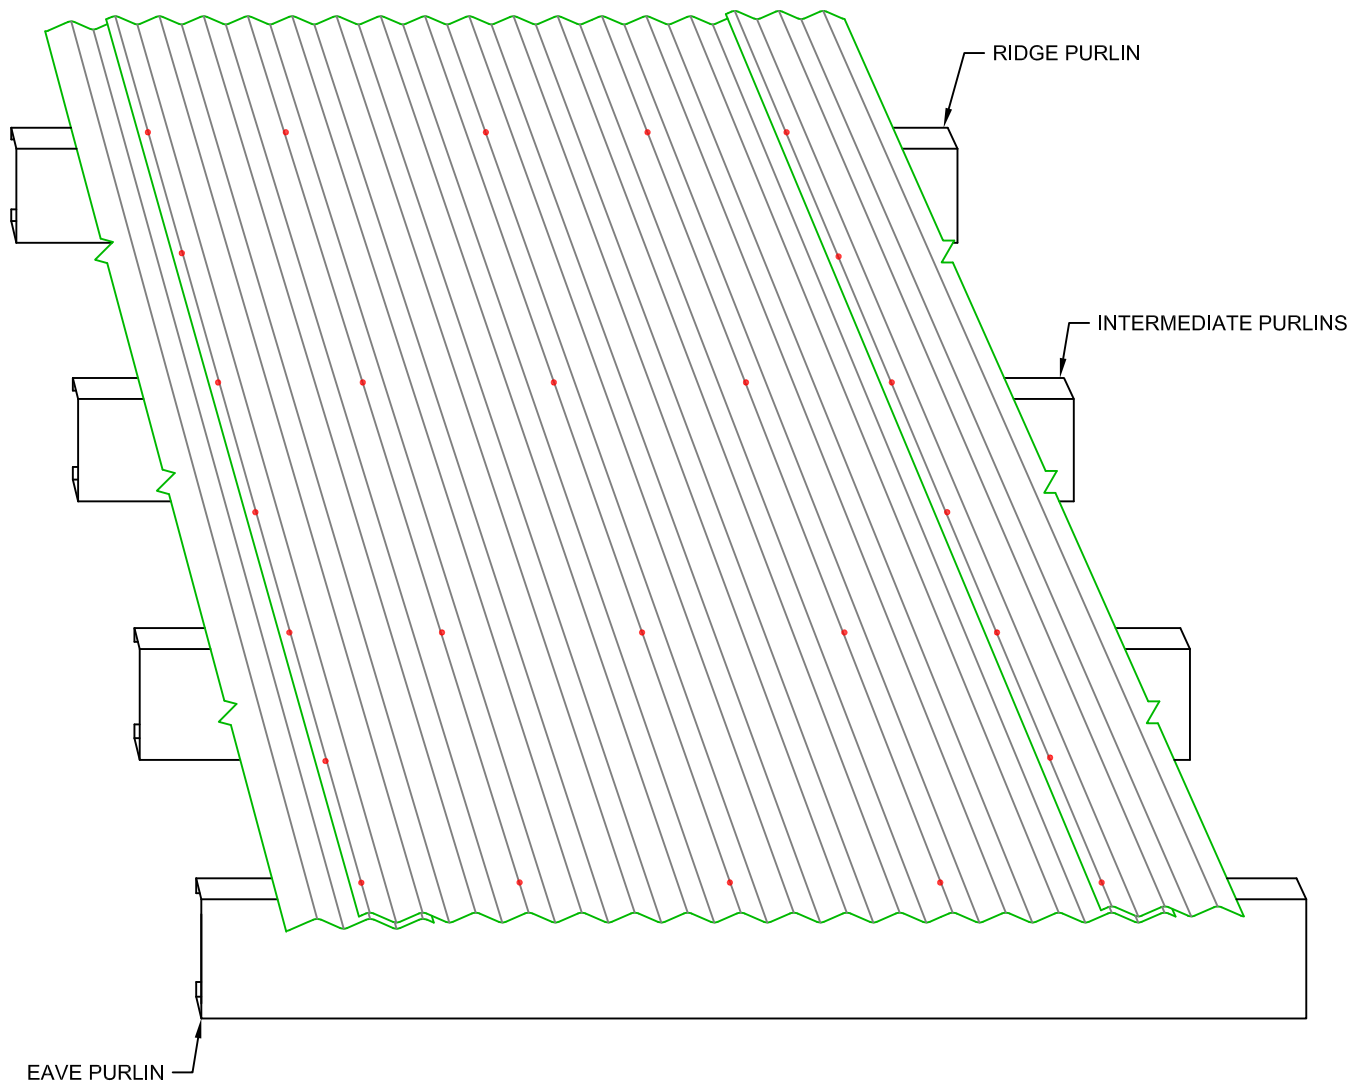

BOX 515 RAILROAD STREET
SANDY LAKE, PENNSYLVANIA 16145-0515
PHONE: 800-245-0396 • FAX: 724-376-3864

2.67" x 1/2" CORRUGATED STANDARD DETAILS

DRAWN BY:

D. JUREY

DATE:

6/9/25

CHECKED BY:

DATE:

ISOMETRIC ROOFING
FASTENER DETAIL

DRAWING NO.

2.67"x1/2"-3