



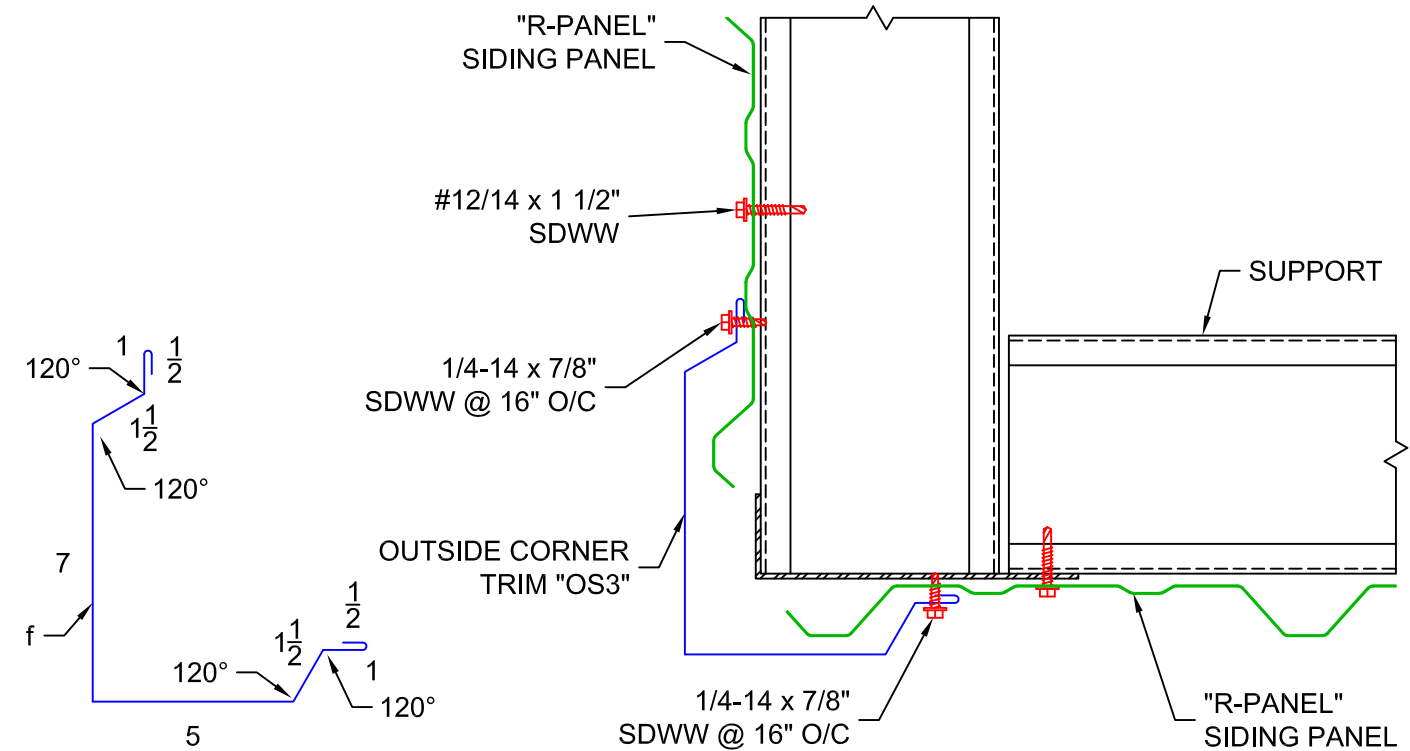

"OS3" OUTSIDE CORNER TRIM

OUTSIDE CORNER DETAIL

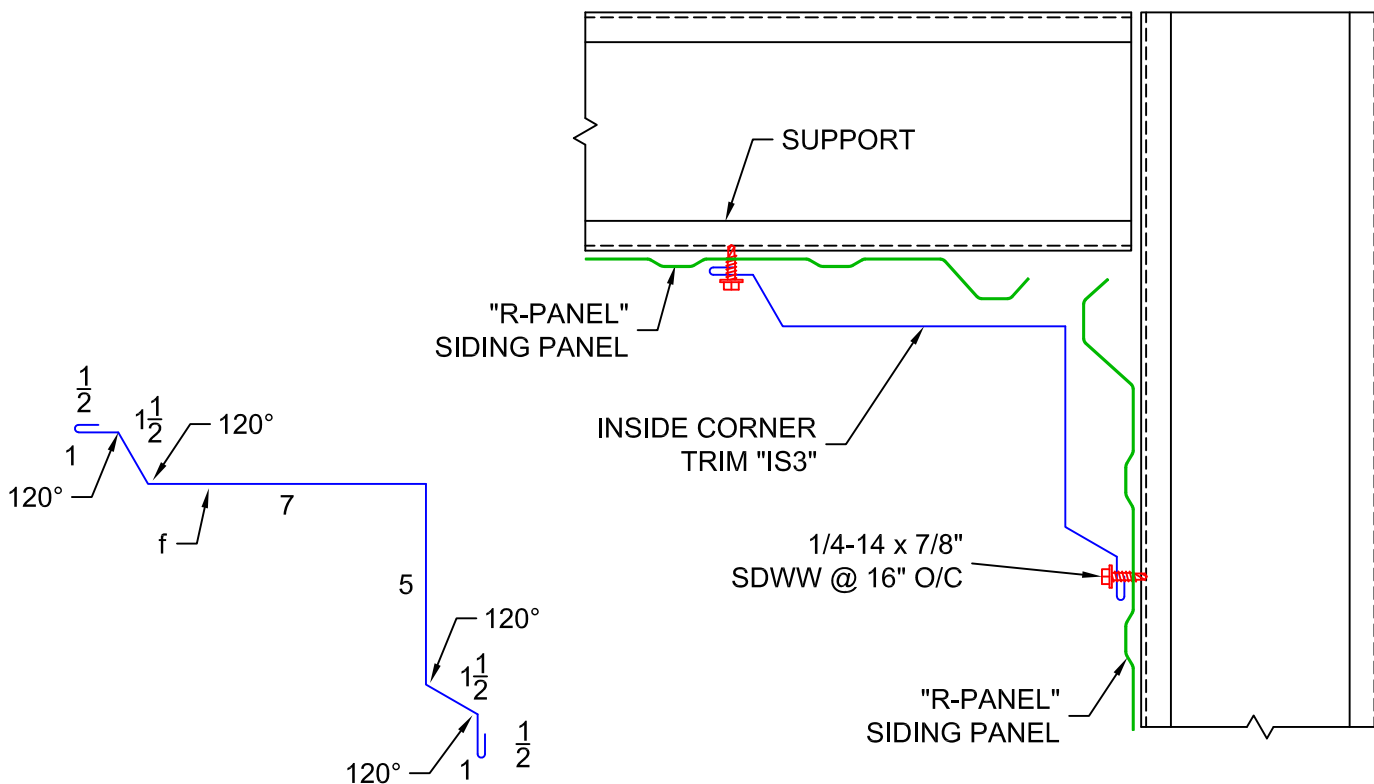

"IS3" INSIDE CORNER TRIM

INSIDE CORNER DETAIL



BOX 515 RAILROAD STREET
SANDY LAKE, PENNSYLVANIA 16145-0515
PHONE: 800-245-0396 • FAX: 724-376-3864

"R-PANEL" STANDARD DETAILS

DRAWN BY: D. JUREY

DATE: 7/31/25

REVISED BY:

DATE:

OUTSIDE & INSIDE CORNER
DETAILS

DRAWING NO.

R-PANEL-II