



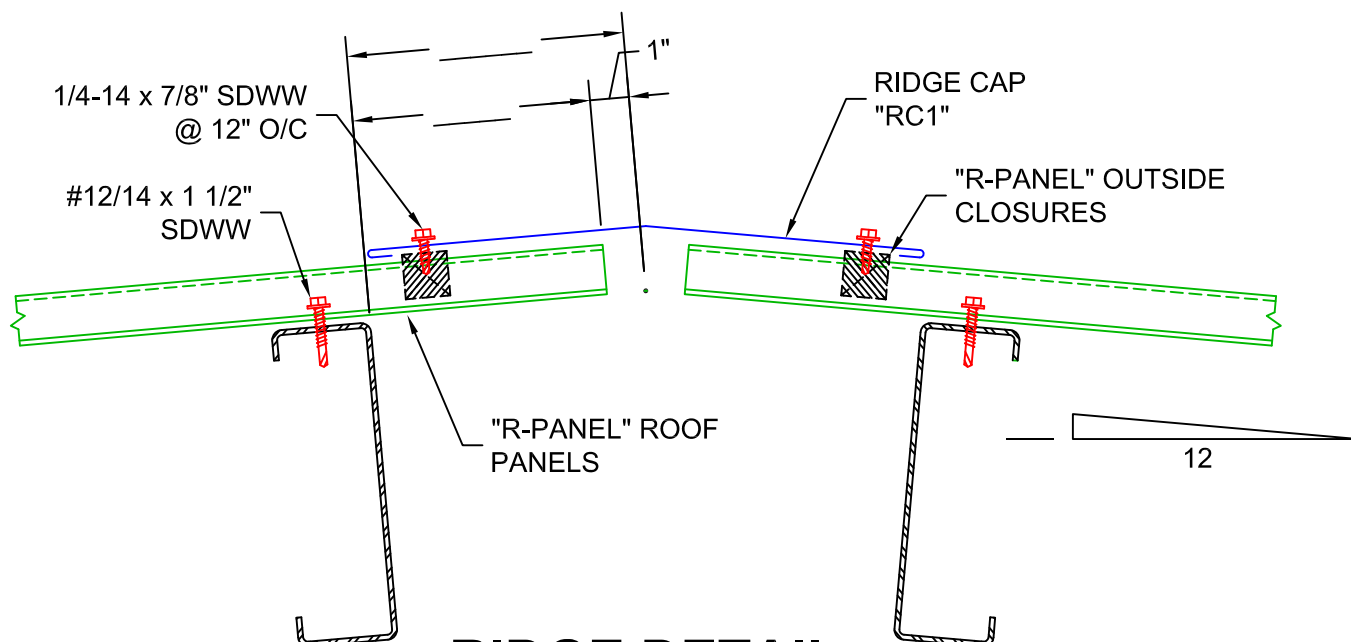


RIDGE DETAIL

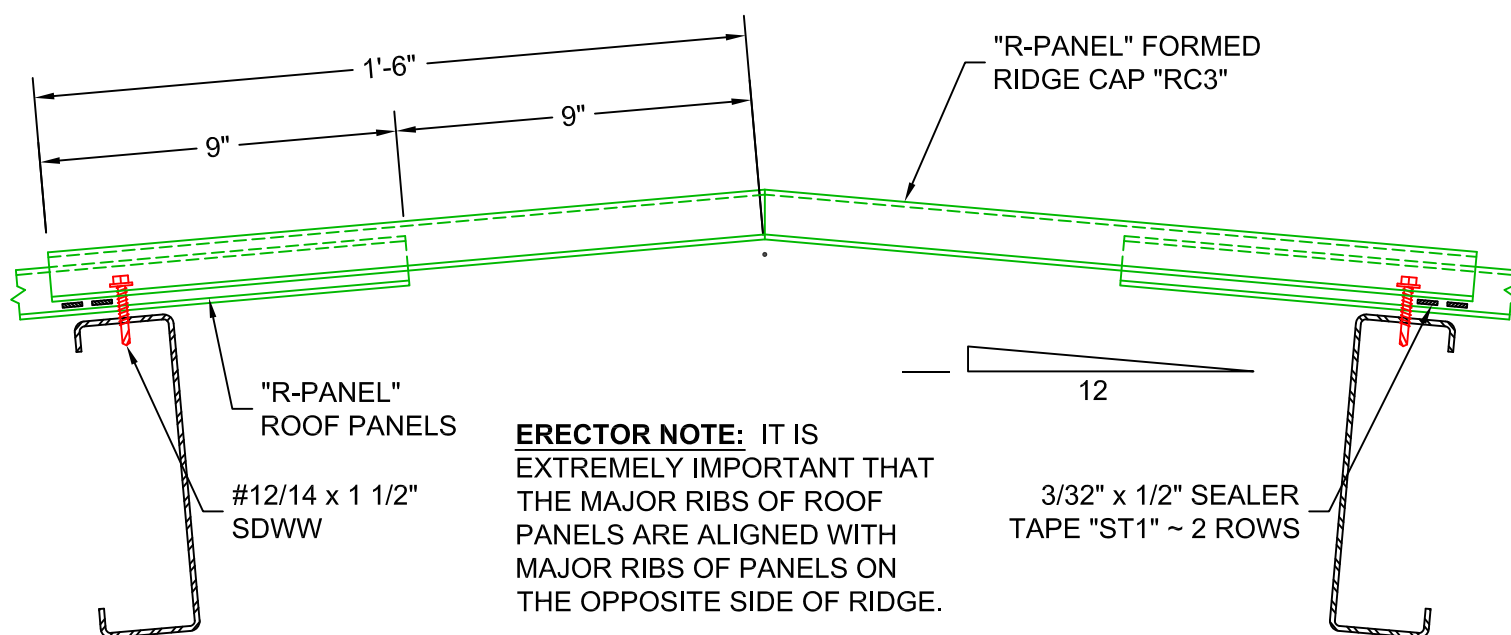


ERECTOR NOTE: IT IS EXTREMELY IMPORTANT THAT THE MAJOR RIBS OF ROOF PANELS ARE ALIGNED WITH MAJOR RIBS OF PANELS ON THE OPPOSITE SIDE OF RIDGE.

FORMED RIDGE DETAIL

PITCH	"A" ANGLE
1:12	171°
2:12	161°
3:12	152°
4:12	143°
5:12	135°

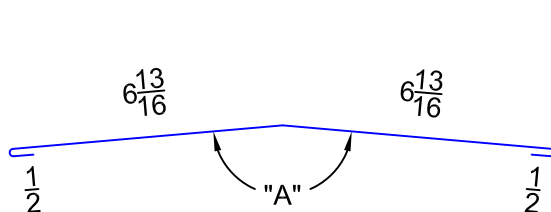

"RC1" RIDGE CAP

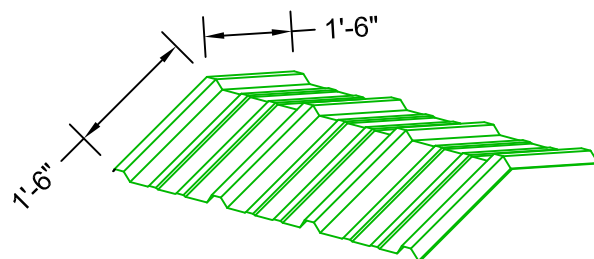

"RC3" FORMED RIDGE CAP



BOX 515 RAILROAD STREET
SANDY LAKE, PENNSYLVANIA 16145-0515
PHONE: 800-245-0396 • FAX: 724-376-3864

"R-PANEL" STANDARD DETAILS

DRAWN BY: D. JUREY

DATE: 7/31/25

REVISED BY:

DATE:

RIDGE DETAILS

DRAWING NO.

R-PANEL-7